




SITE PLAN

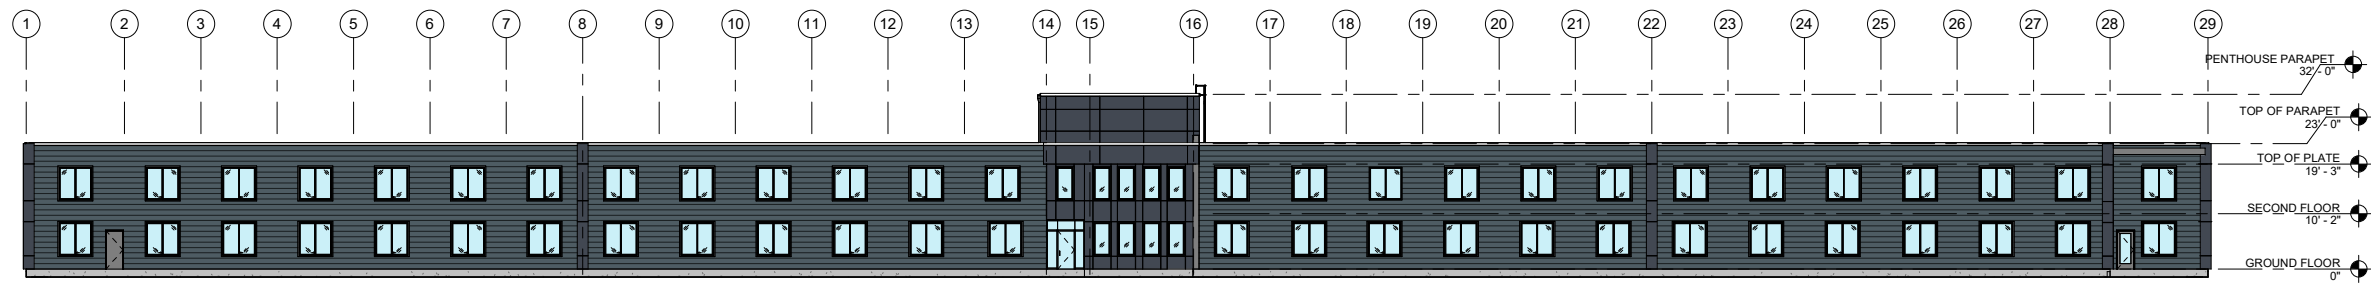


4 EXTERIOR ELEVATION - FINISH PALLETE  
SK-1 SCALE: 1/16" = 1'-0"

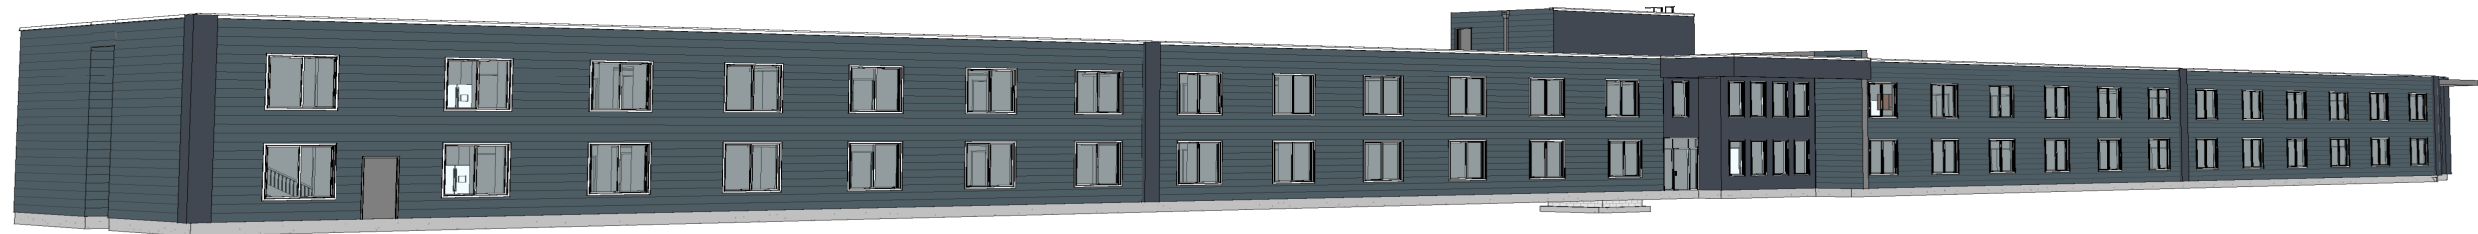

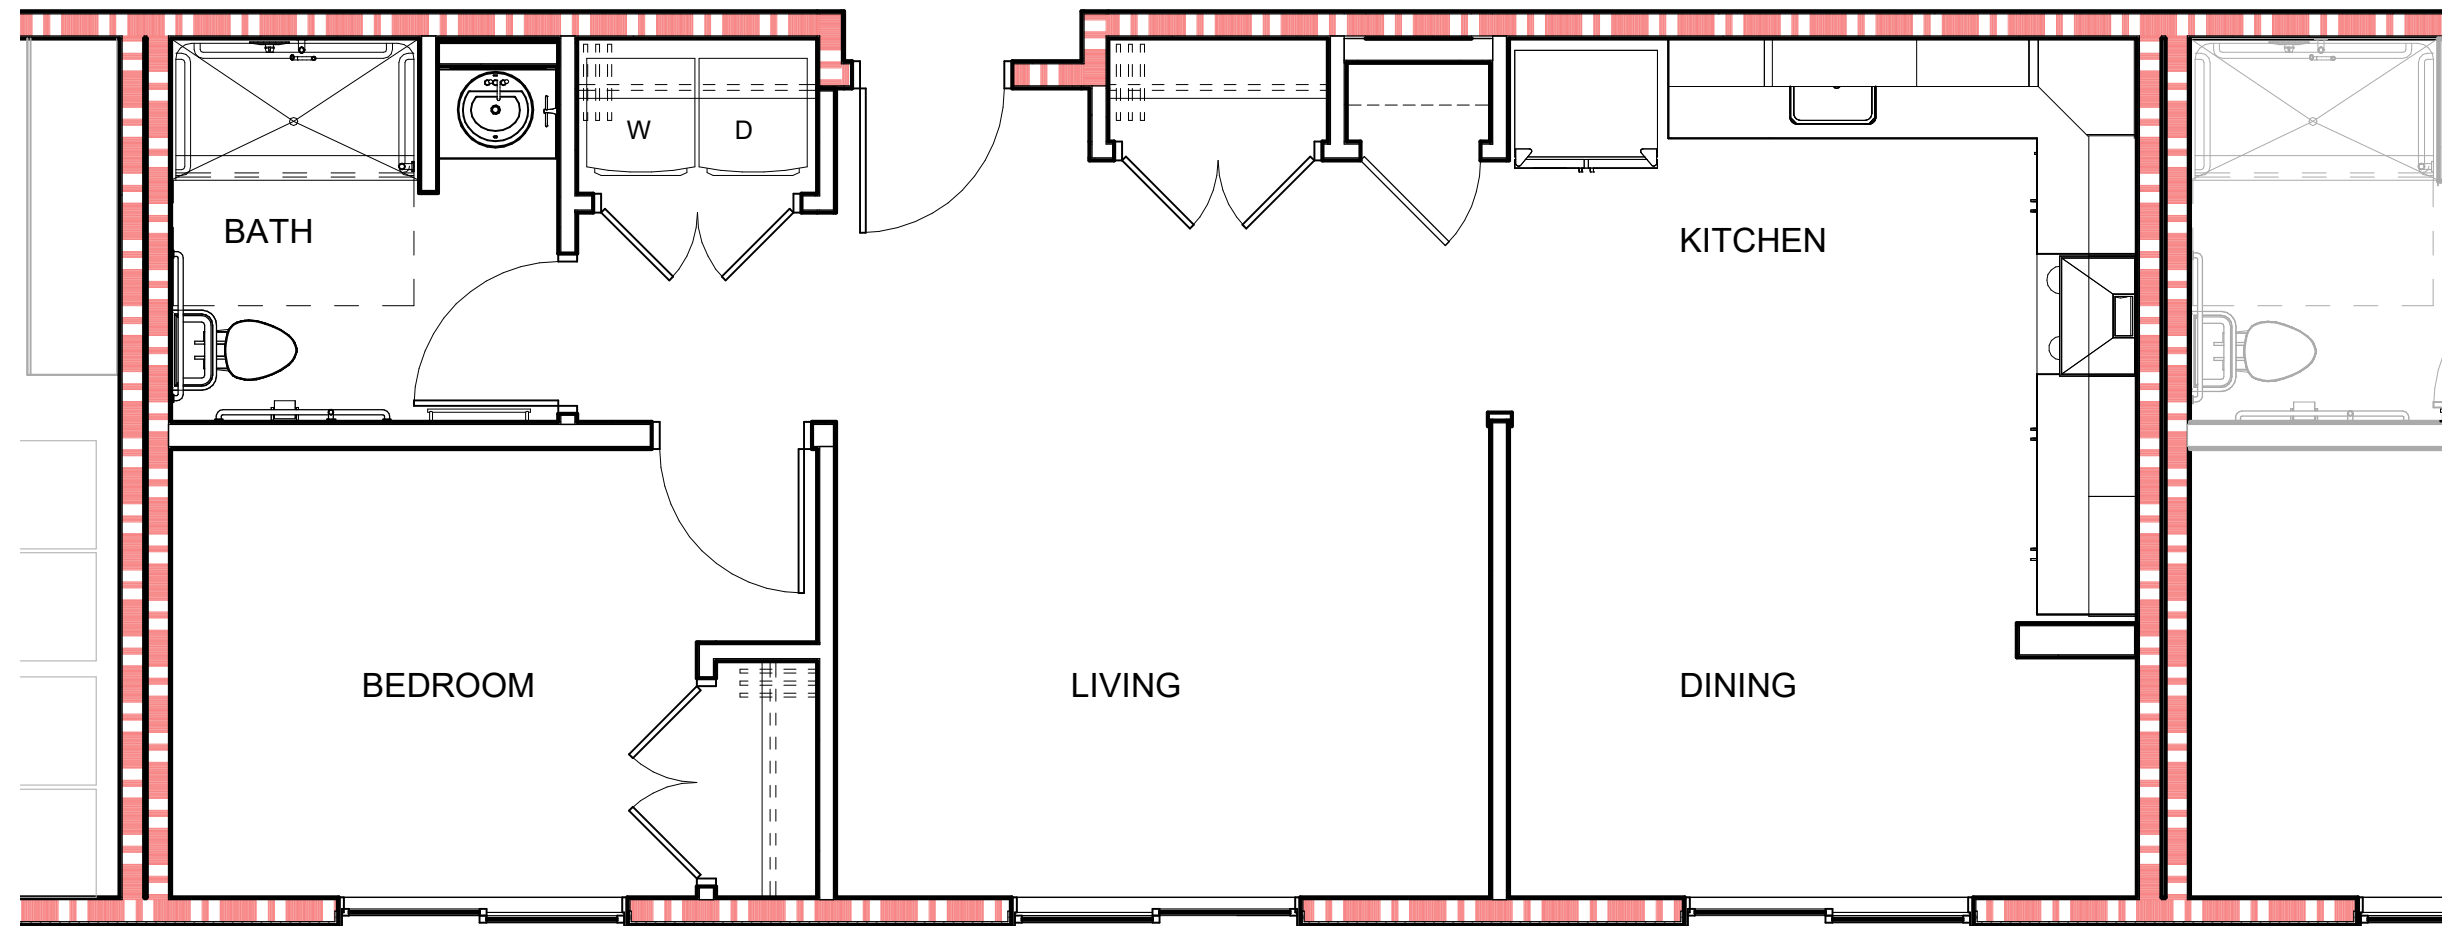

TYPICAL 1 BEDROOM

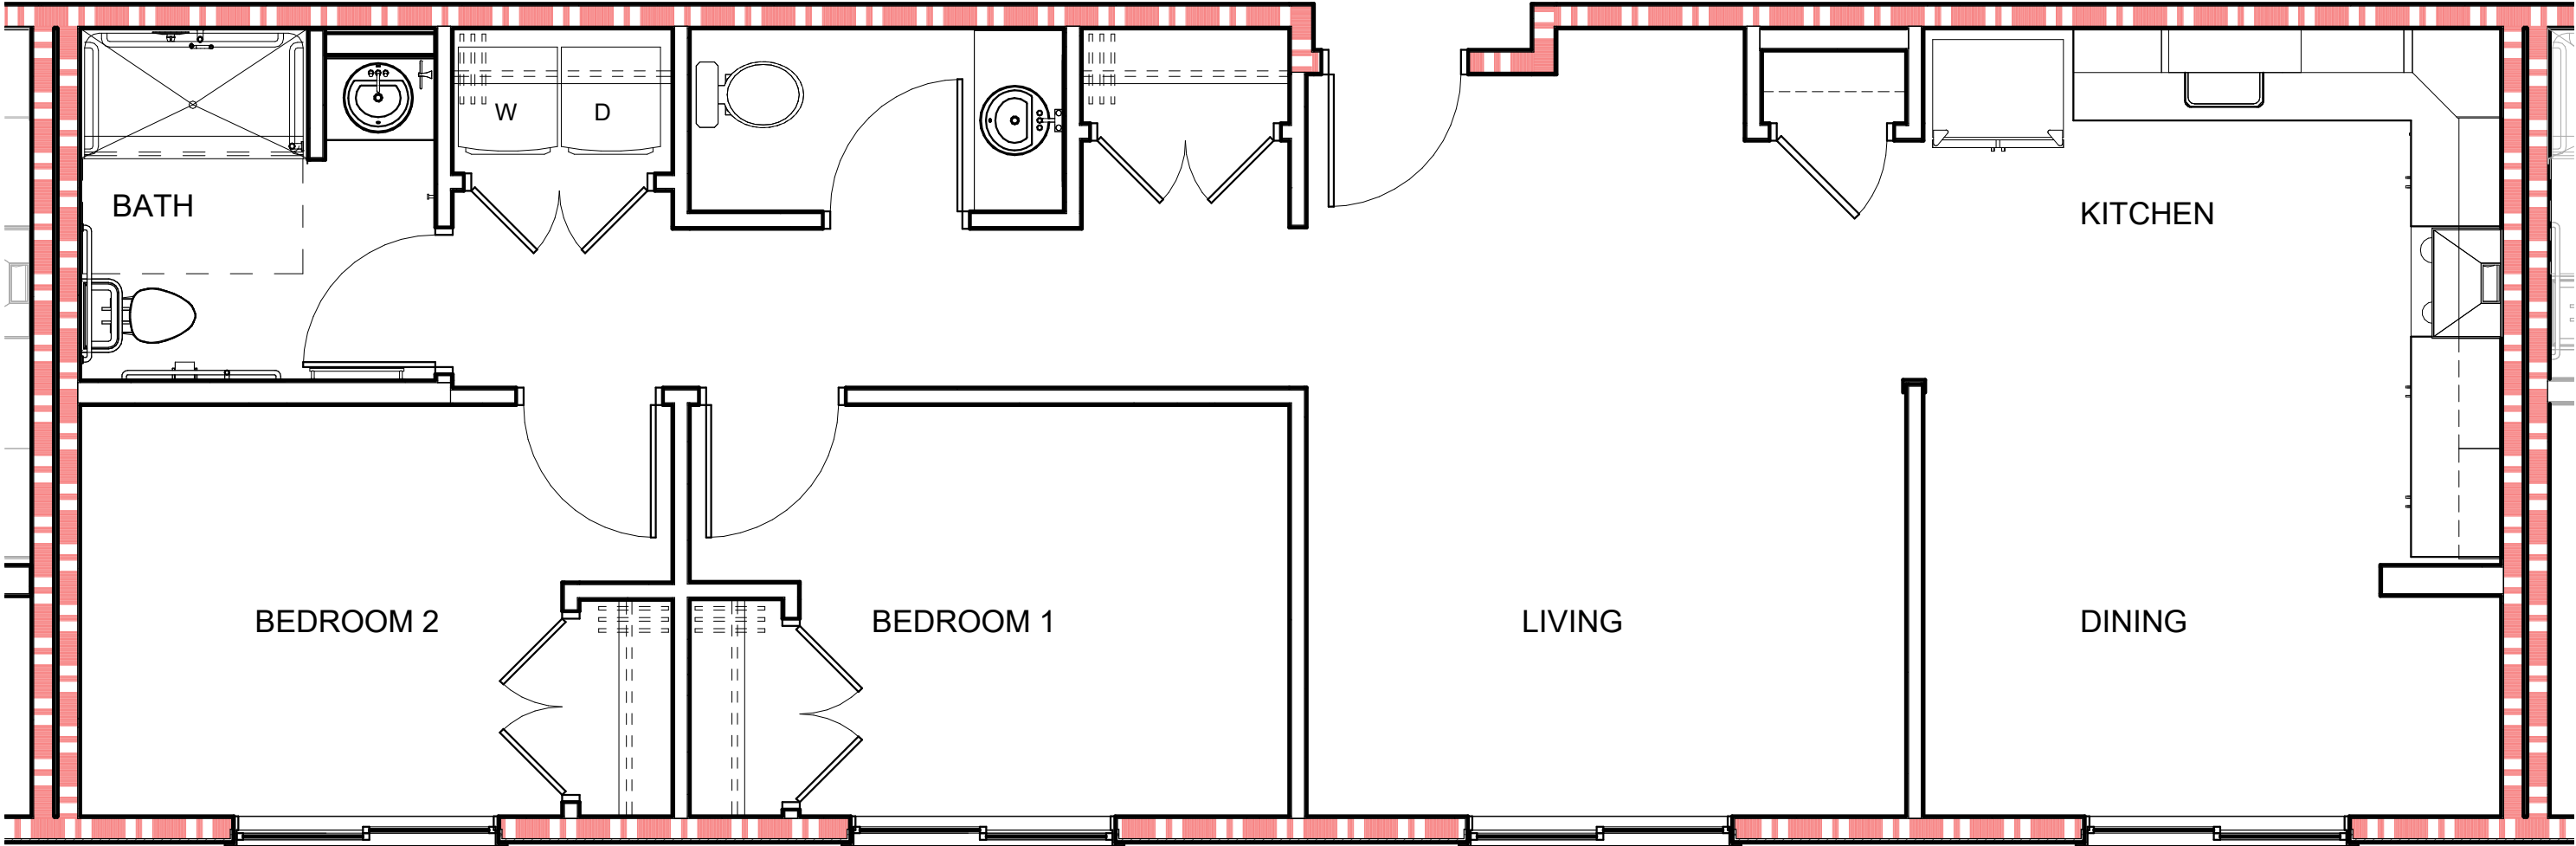

TYPICAL 2 BEDROOM