


VALDEZ STATION 1 CONCEPT

CITY COUNCIL WORK SESSION

JANUARY 17, 2019




Wolf
ARCHITECTURE

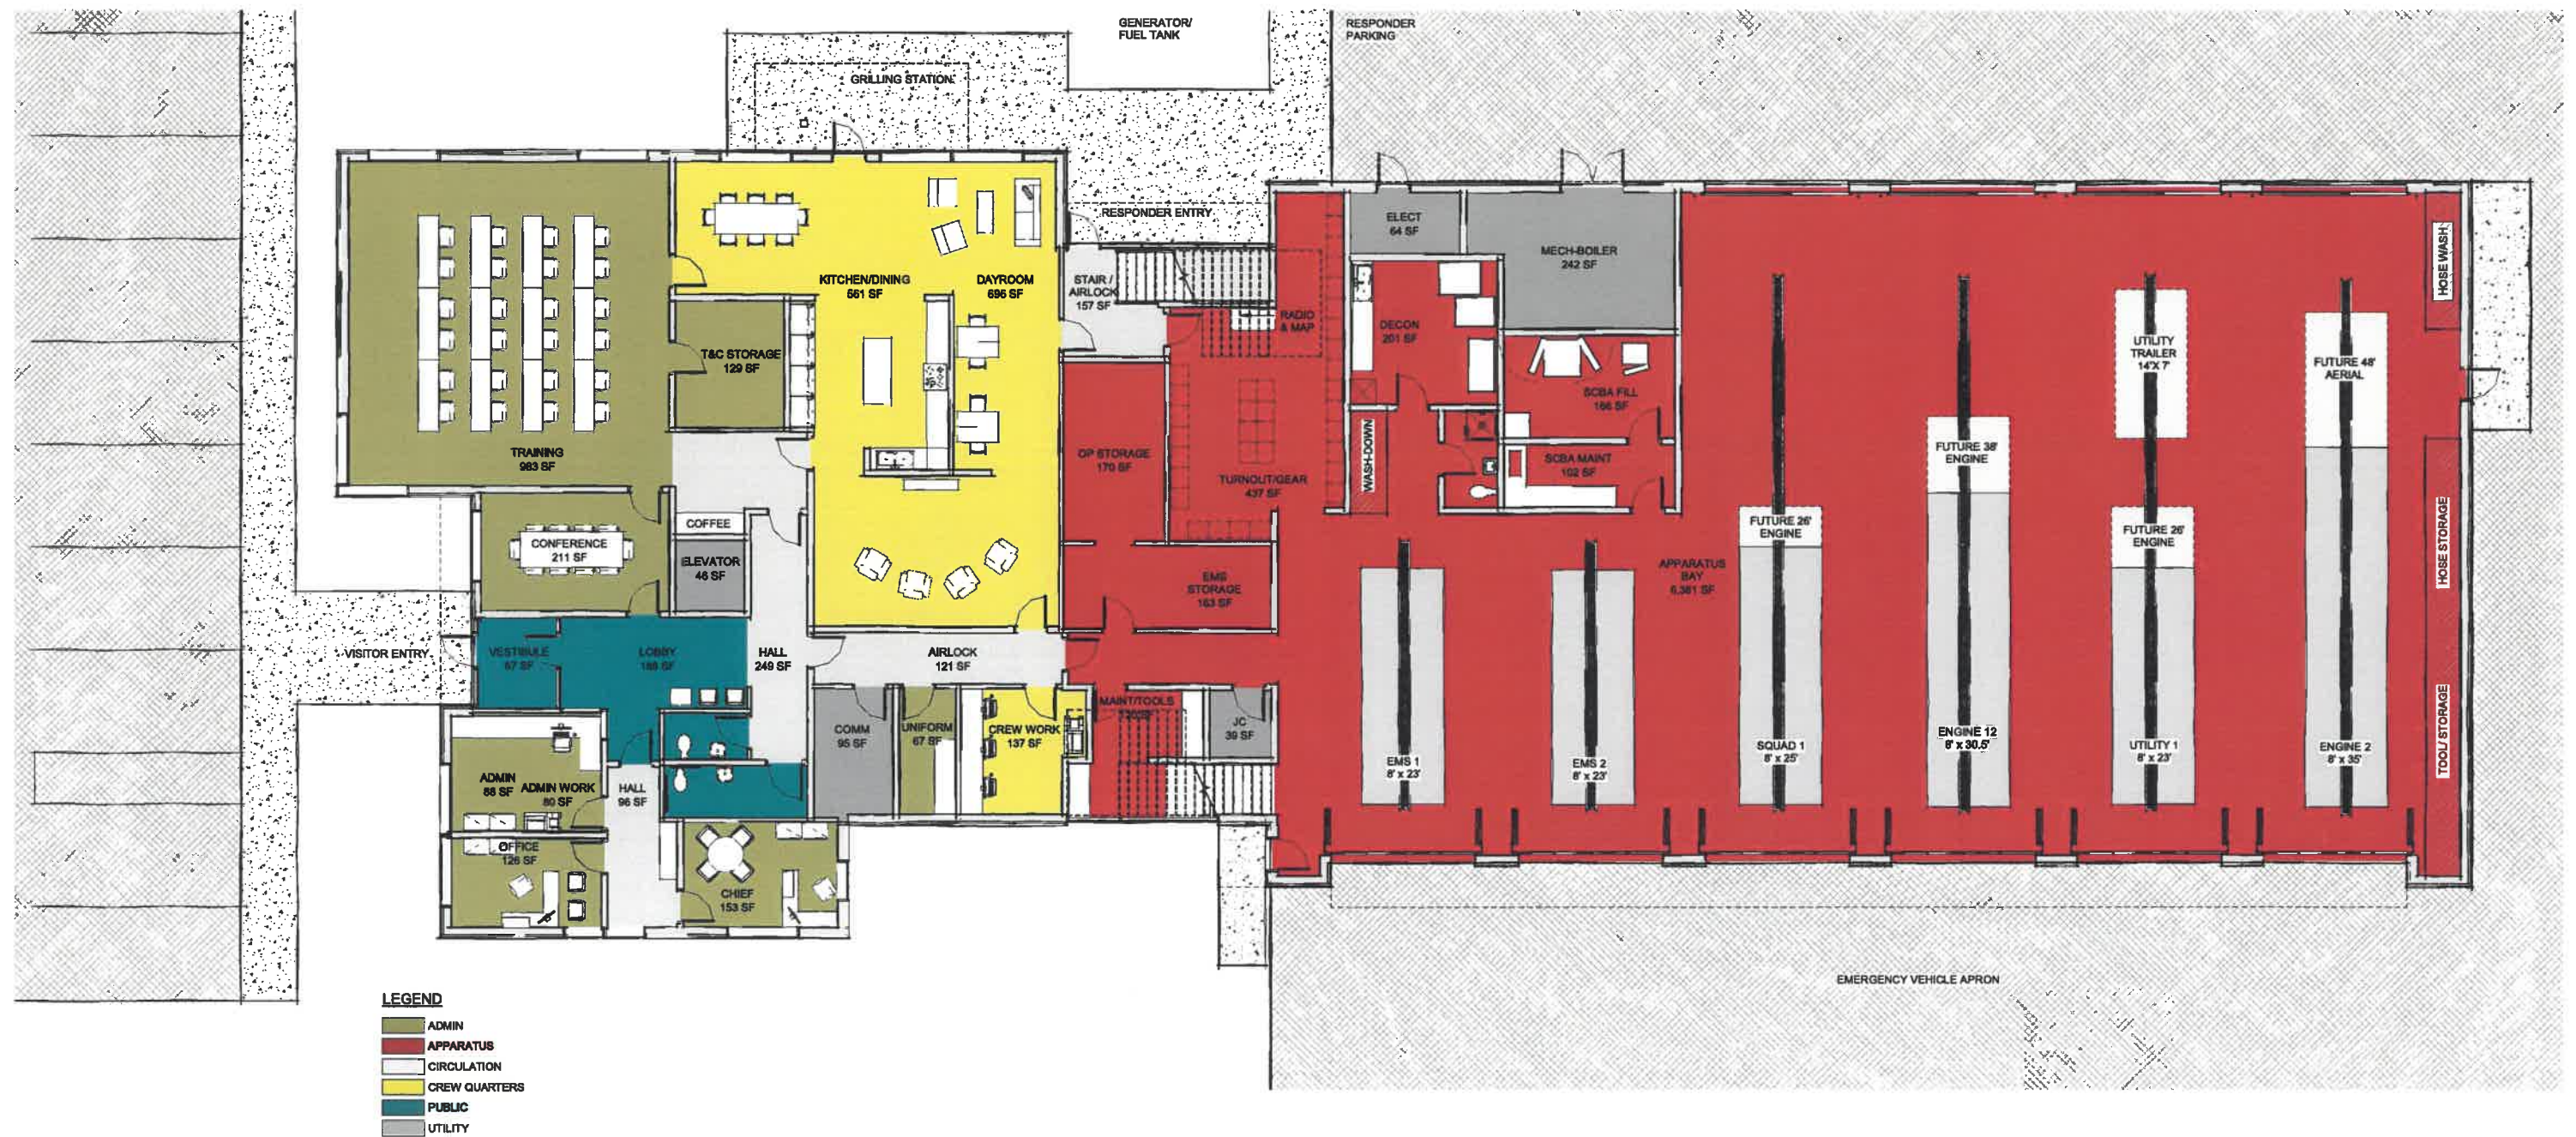


FIRST FLOOR - CONCEPT
 Scale: 1/8" = 1'-0"



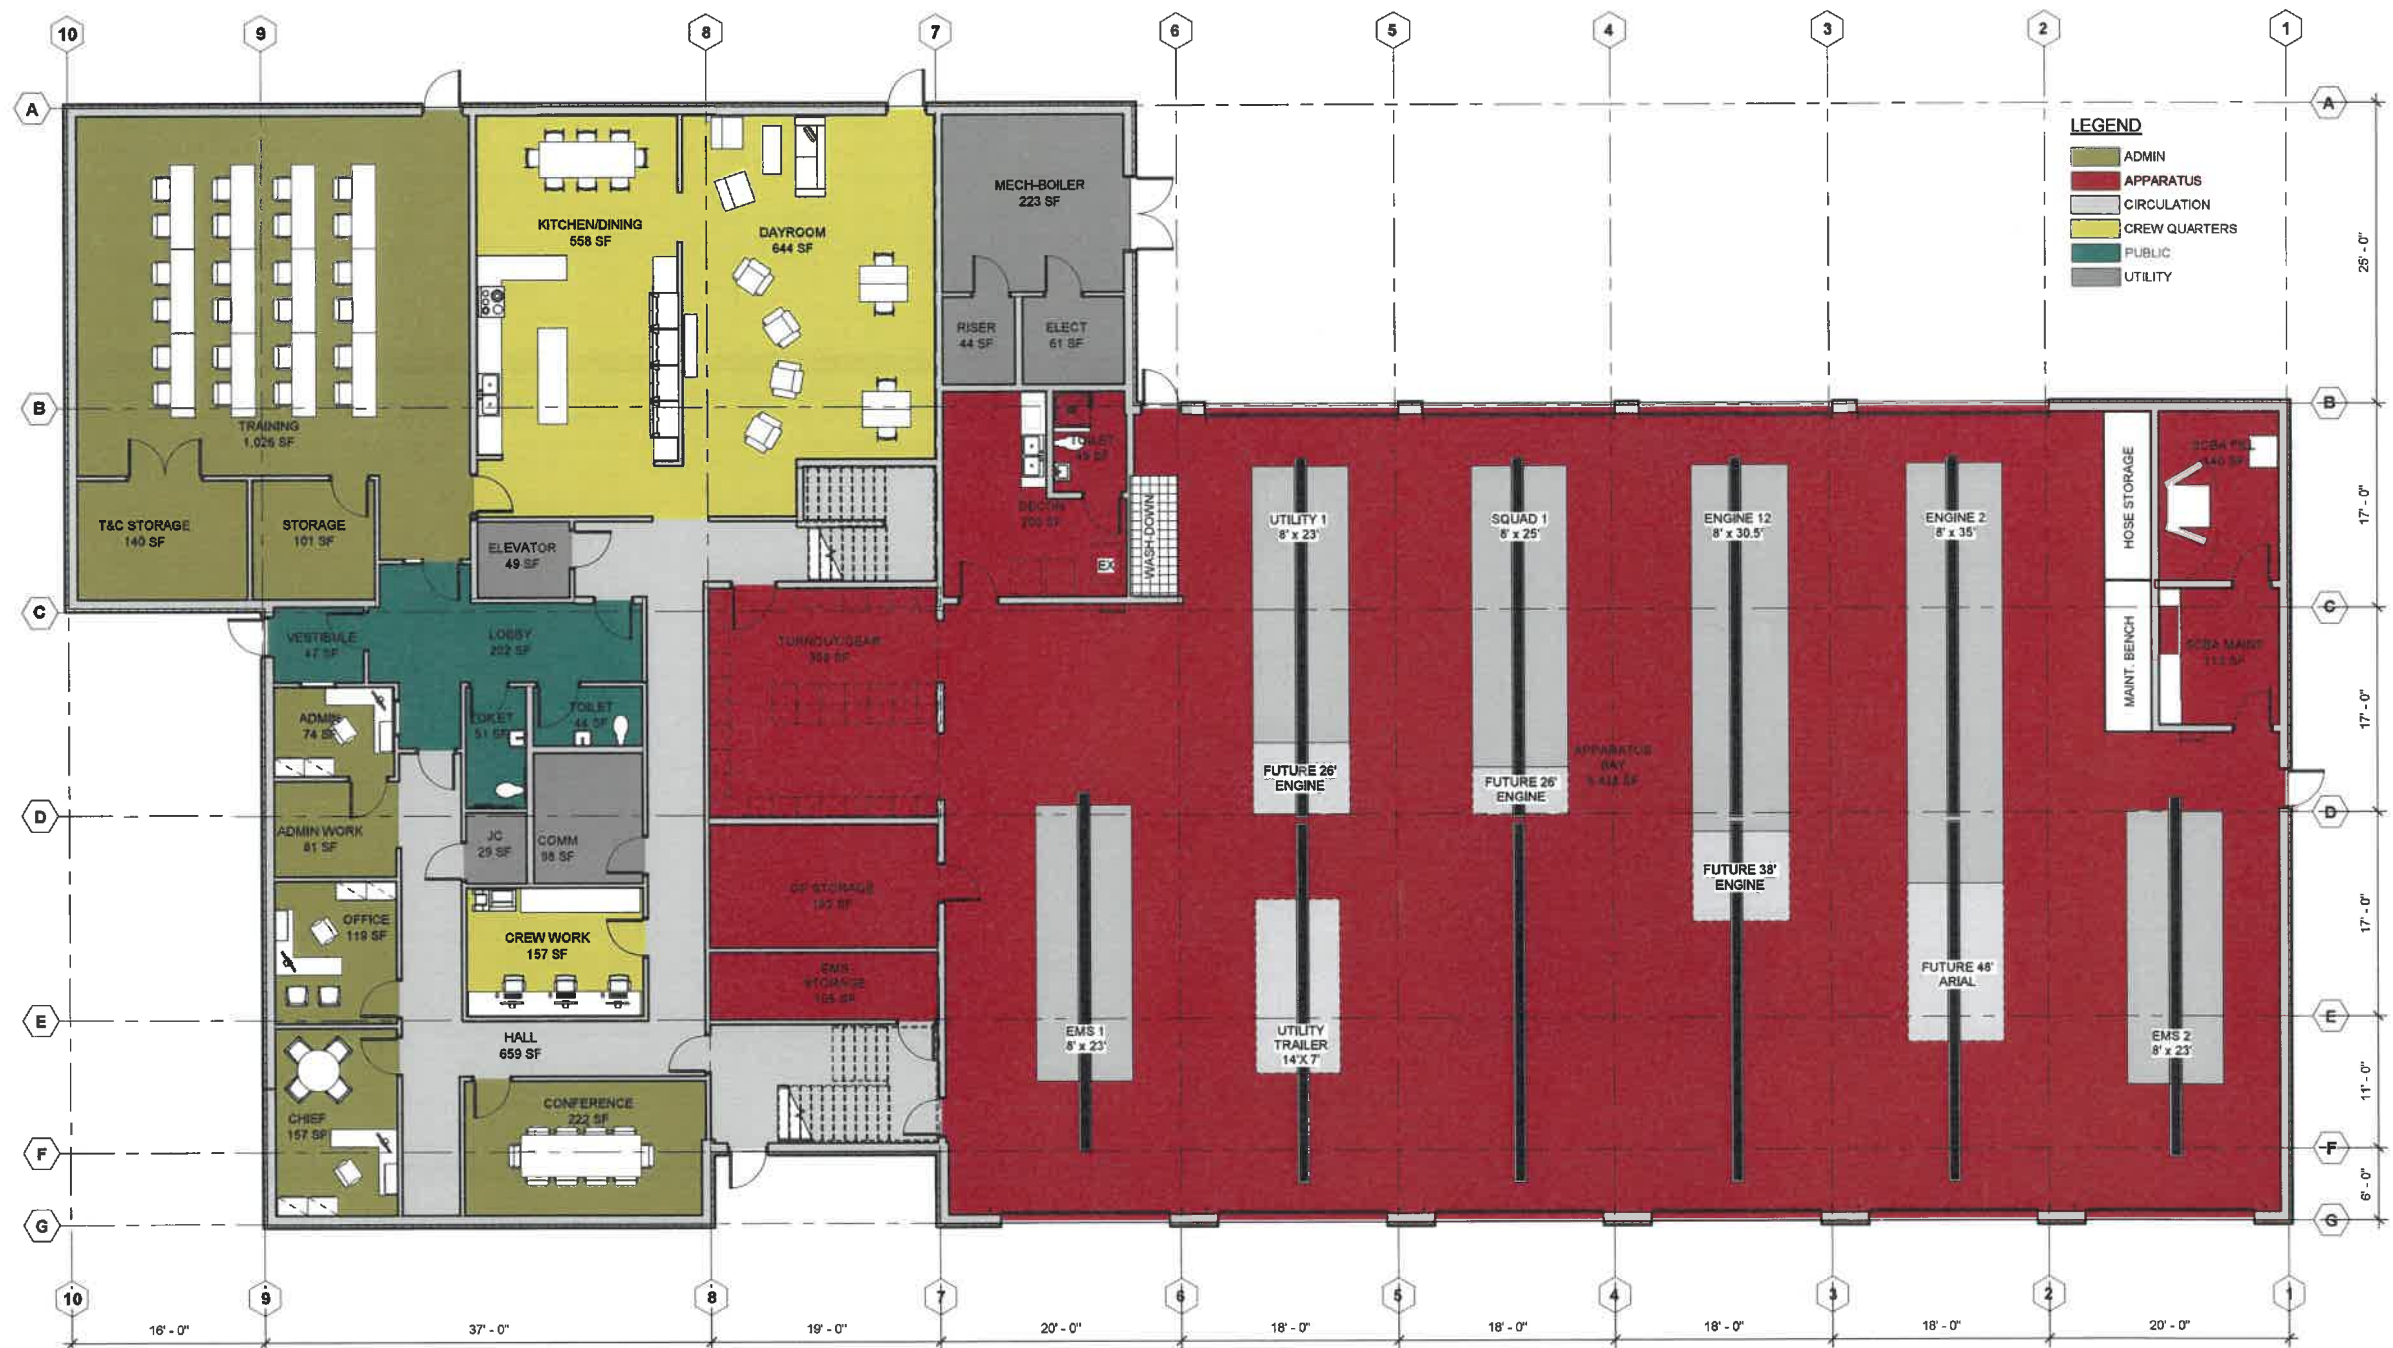


SCHEME 2 - FIRST FLOOR PLAN
 Scale: 1/8" = 1'-0"



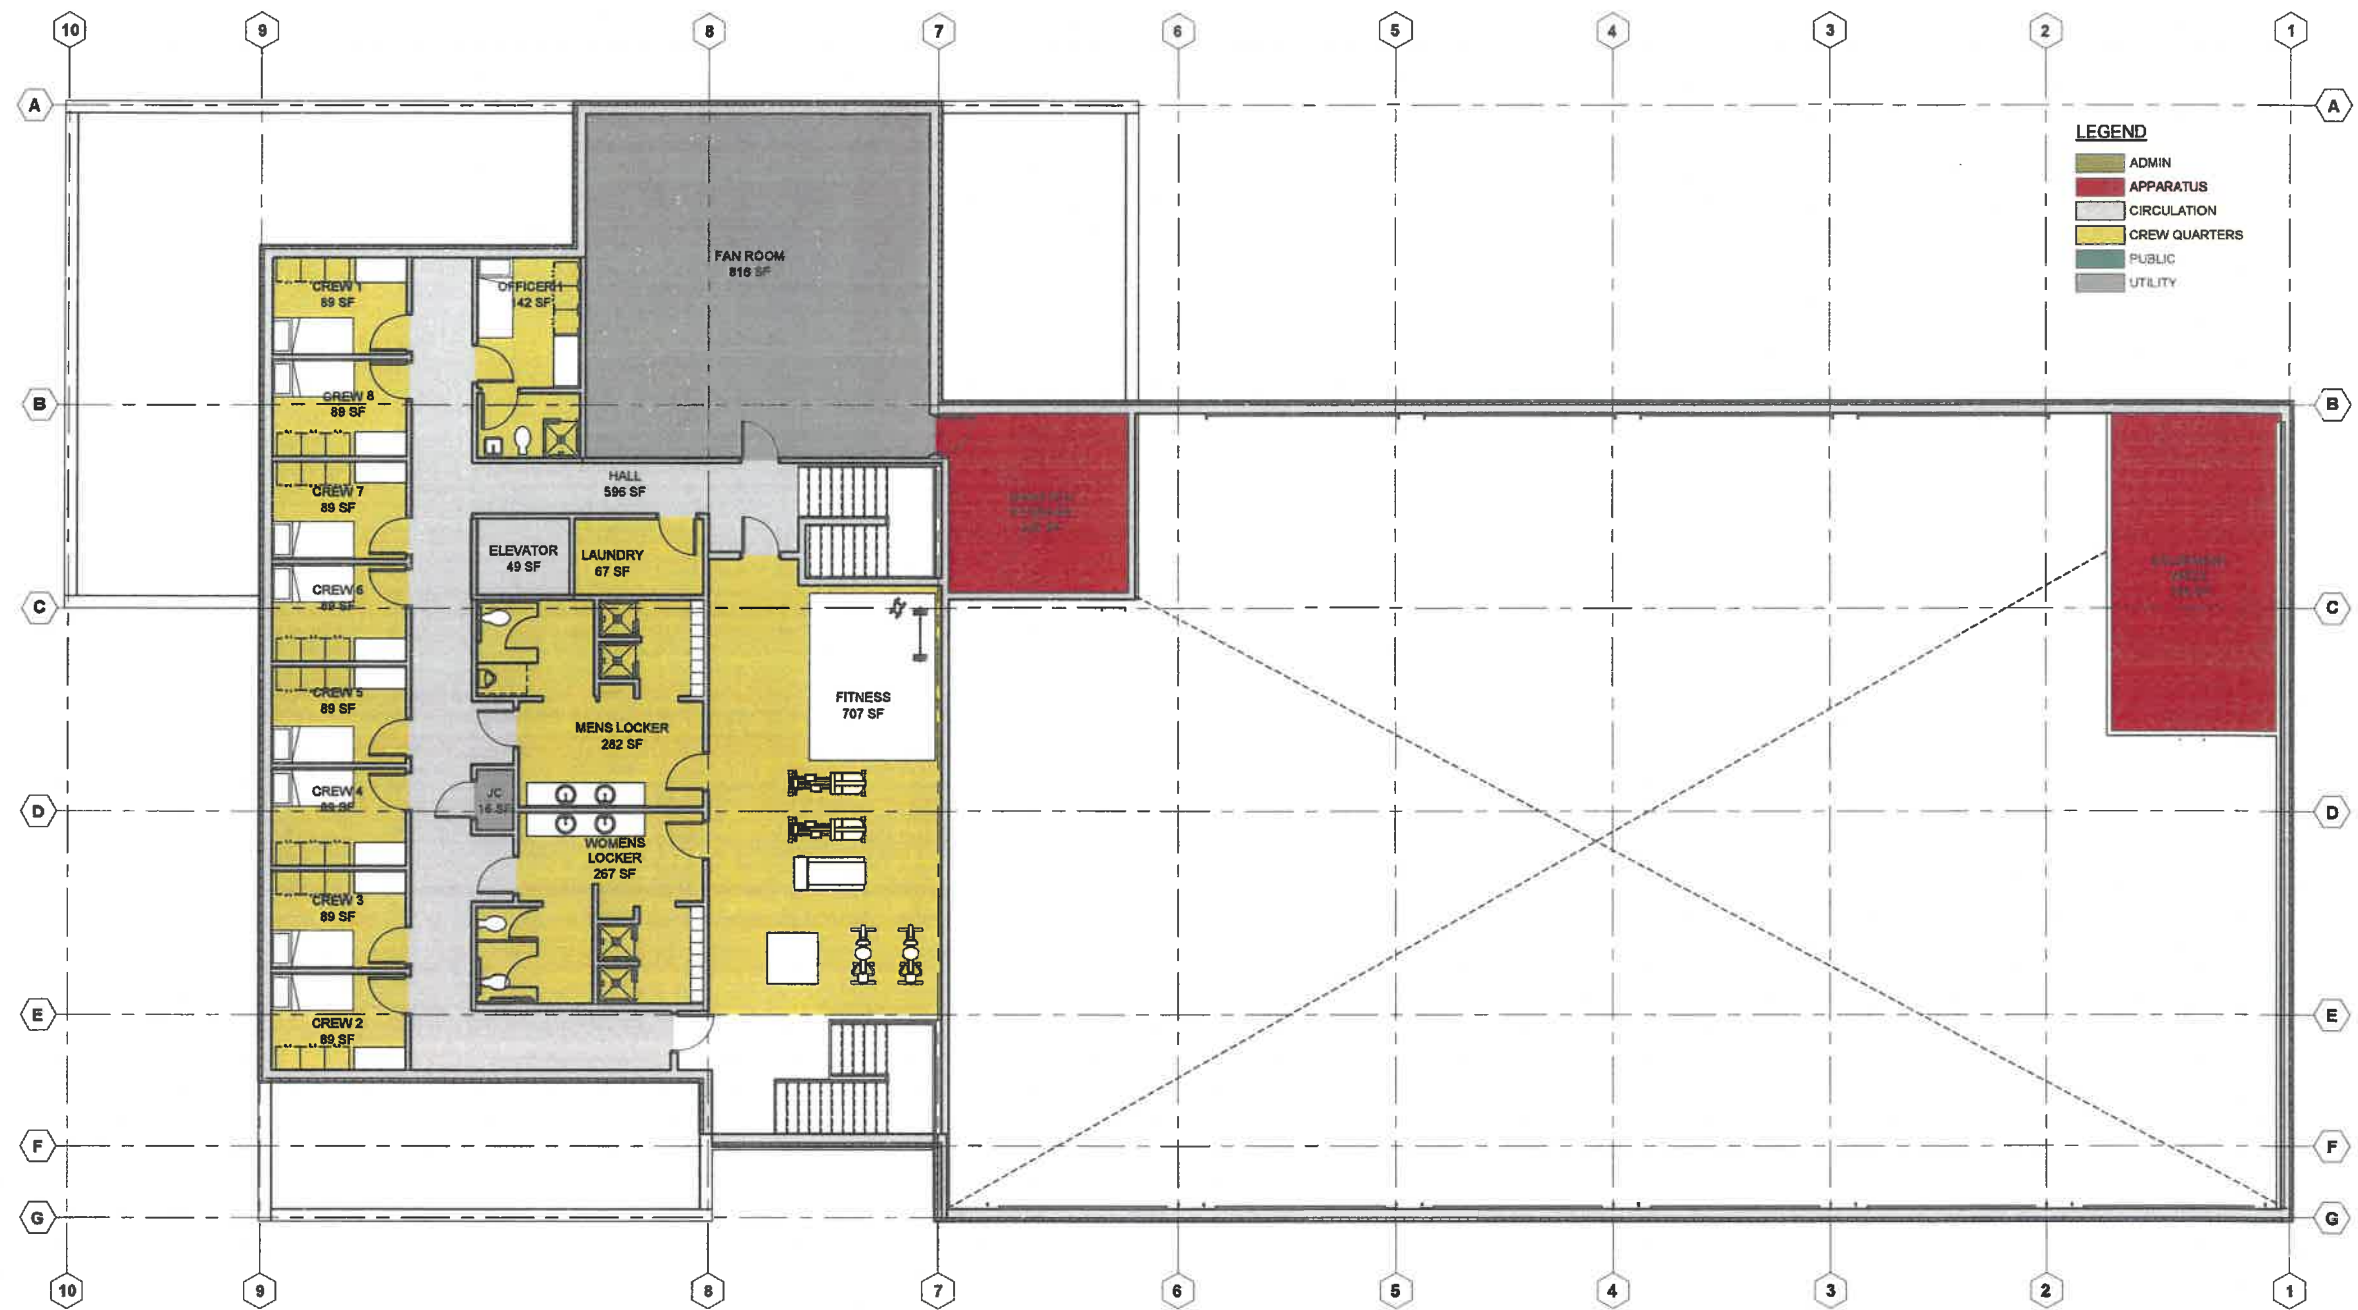

SCHEME 2 - SECOND FLOOR PLAN
 Scale: 1/8" = 1'-0"



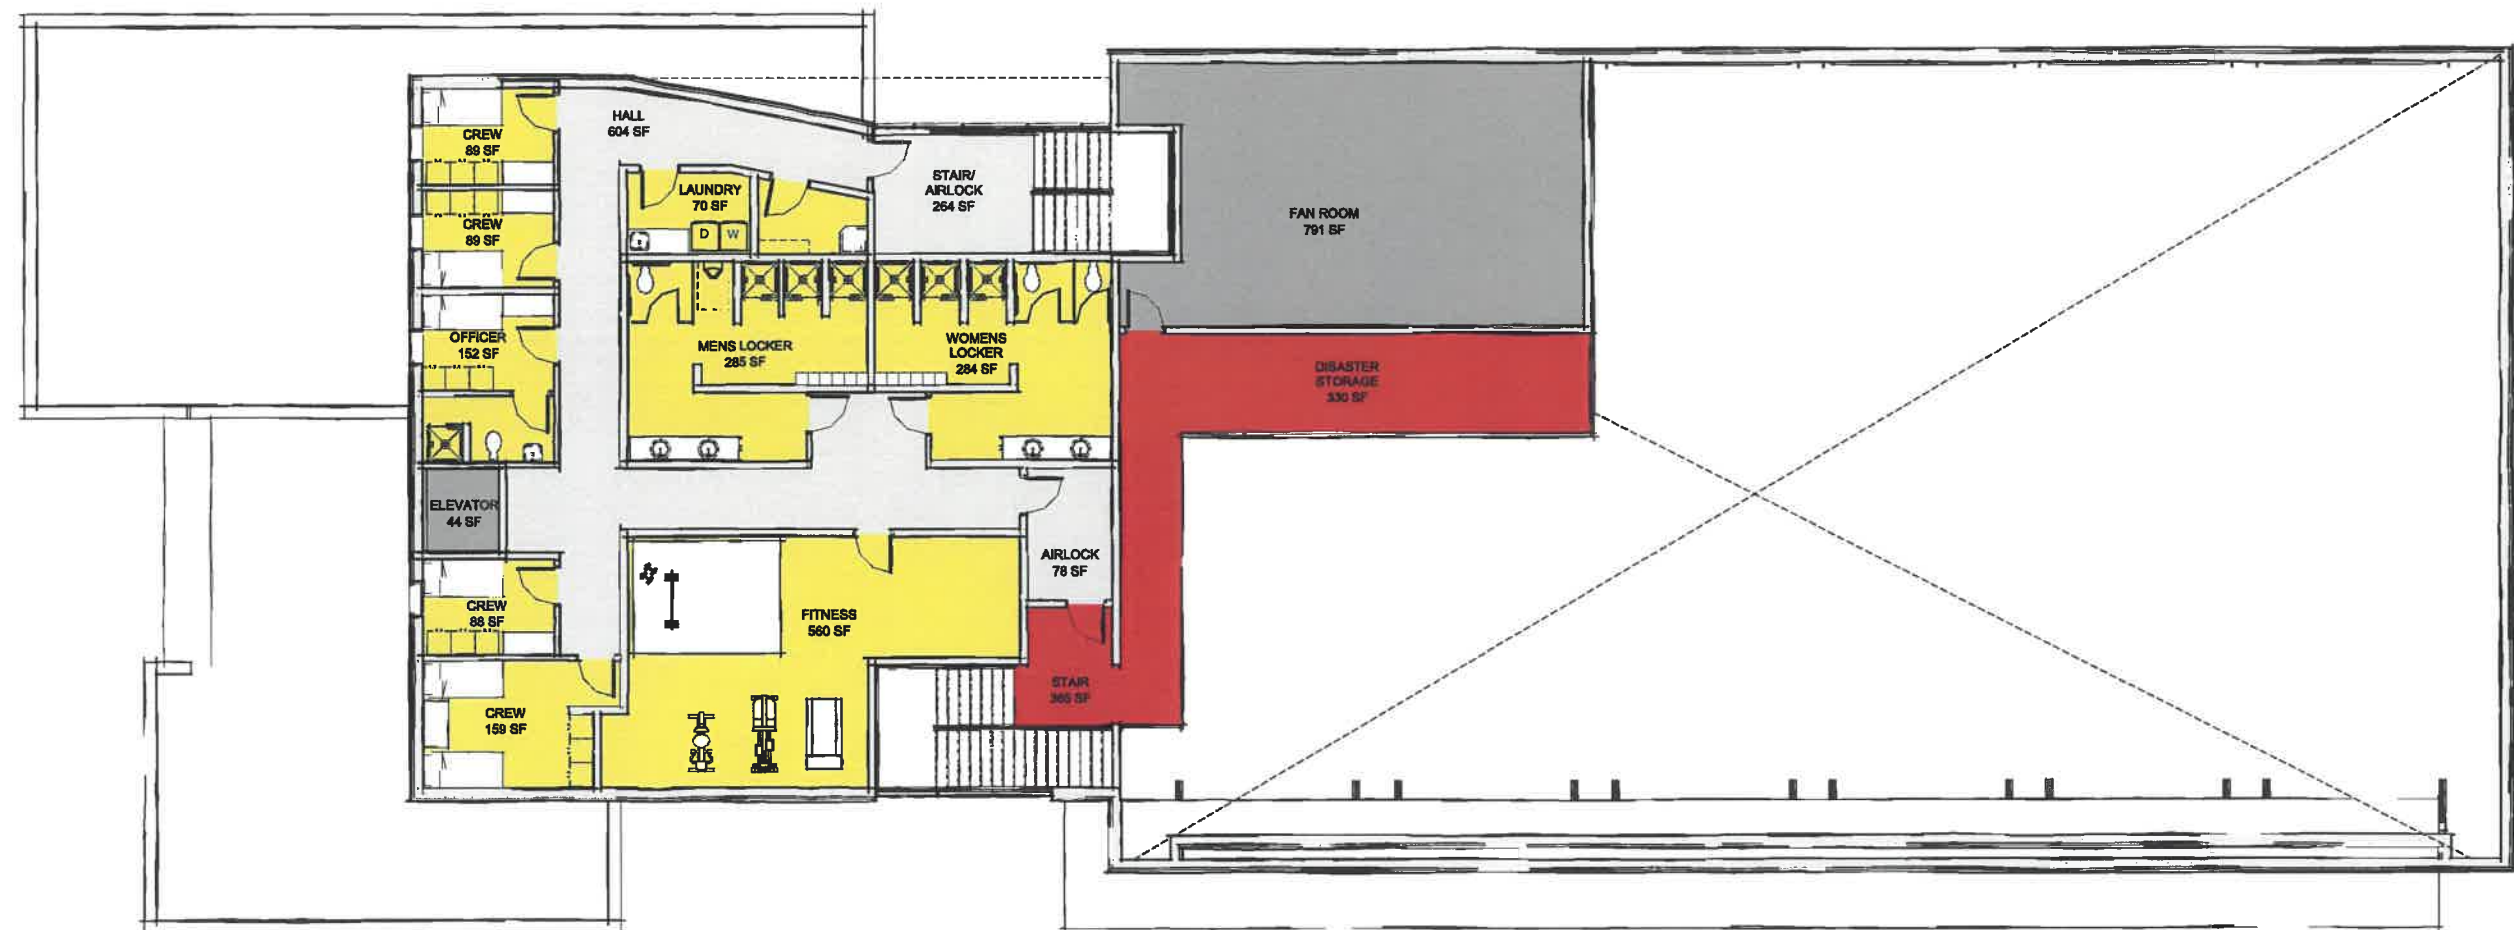


LEGEND

- ADMIN
- APPARATUS
- CIRCULATION
- CREW QUARTERS
- PUBLIC
- UTILITY


SECOND FLOOR-CONCEPT
Scale: 1/8" = 1'-0"



FORM STUDIES

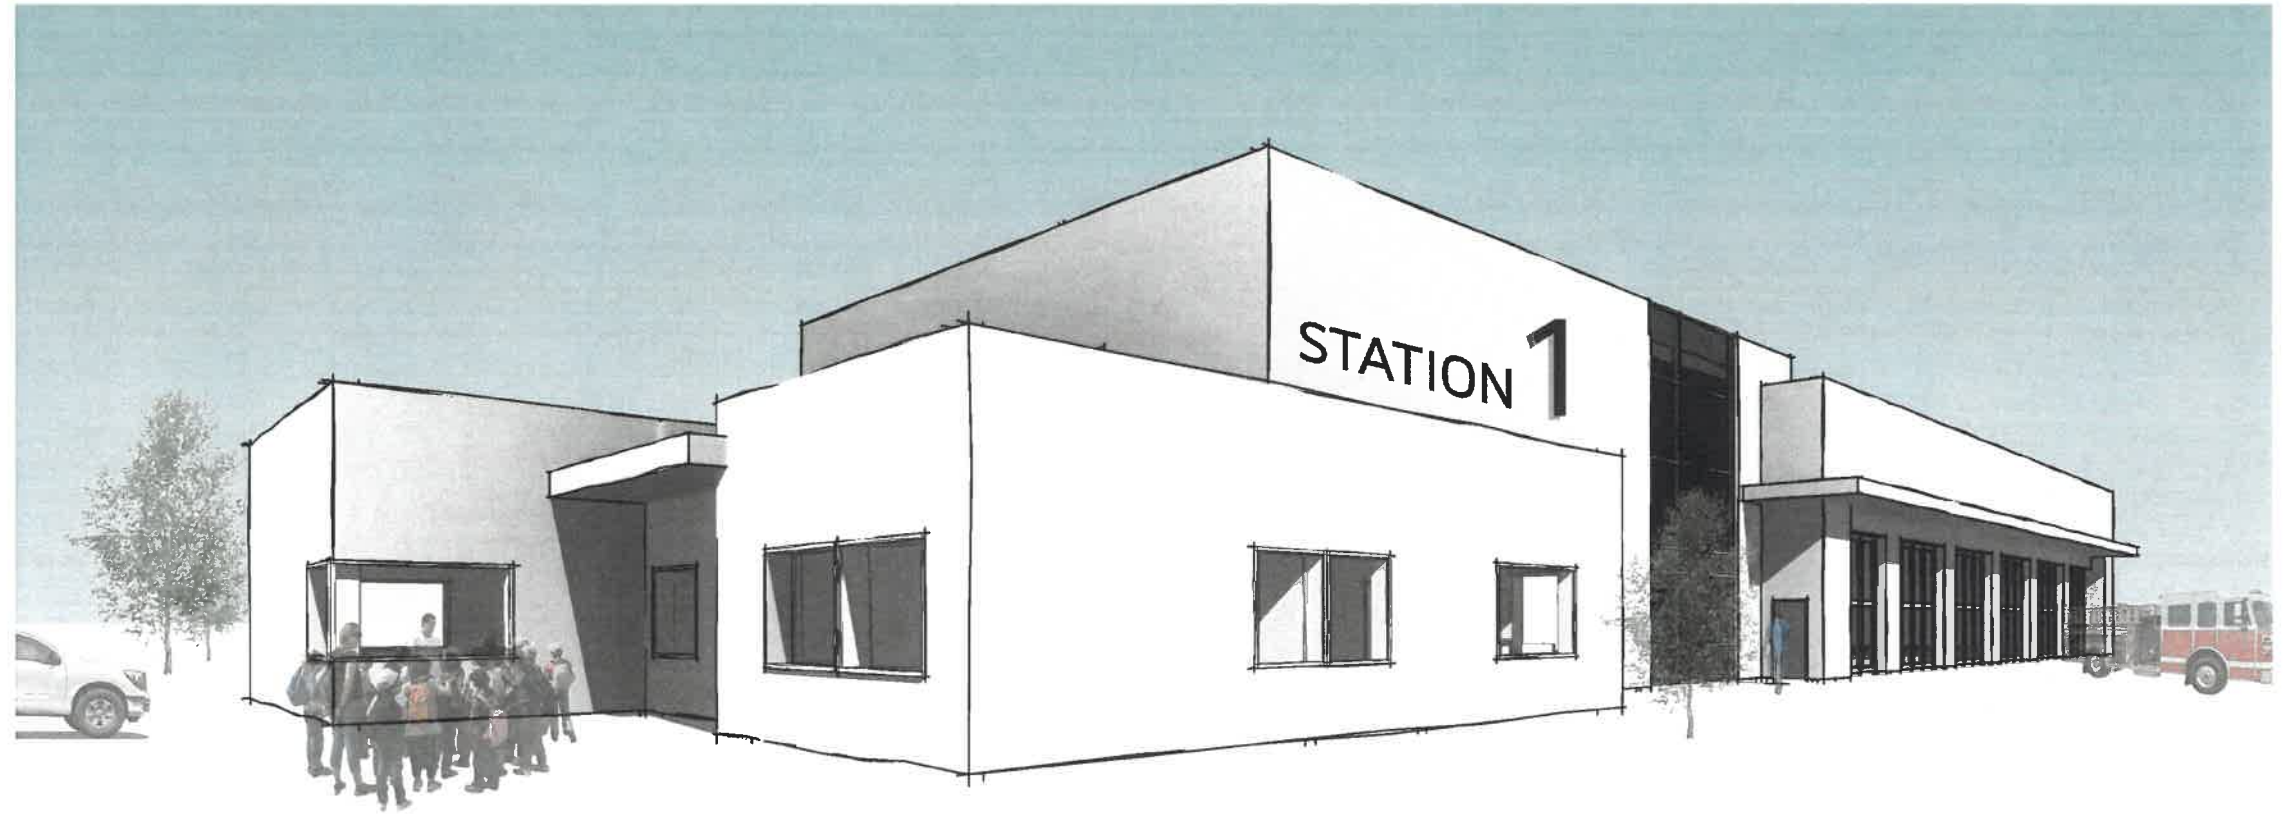

VIEW SOUTHEAST

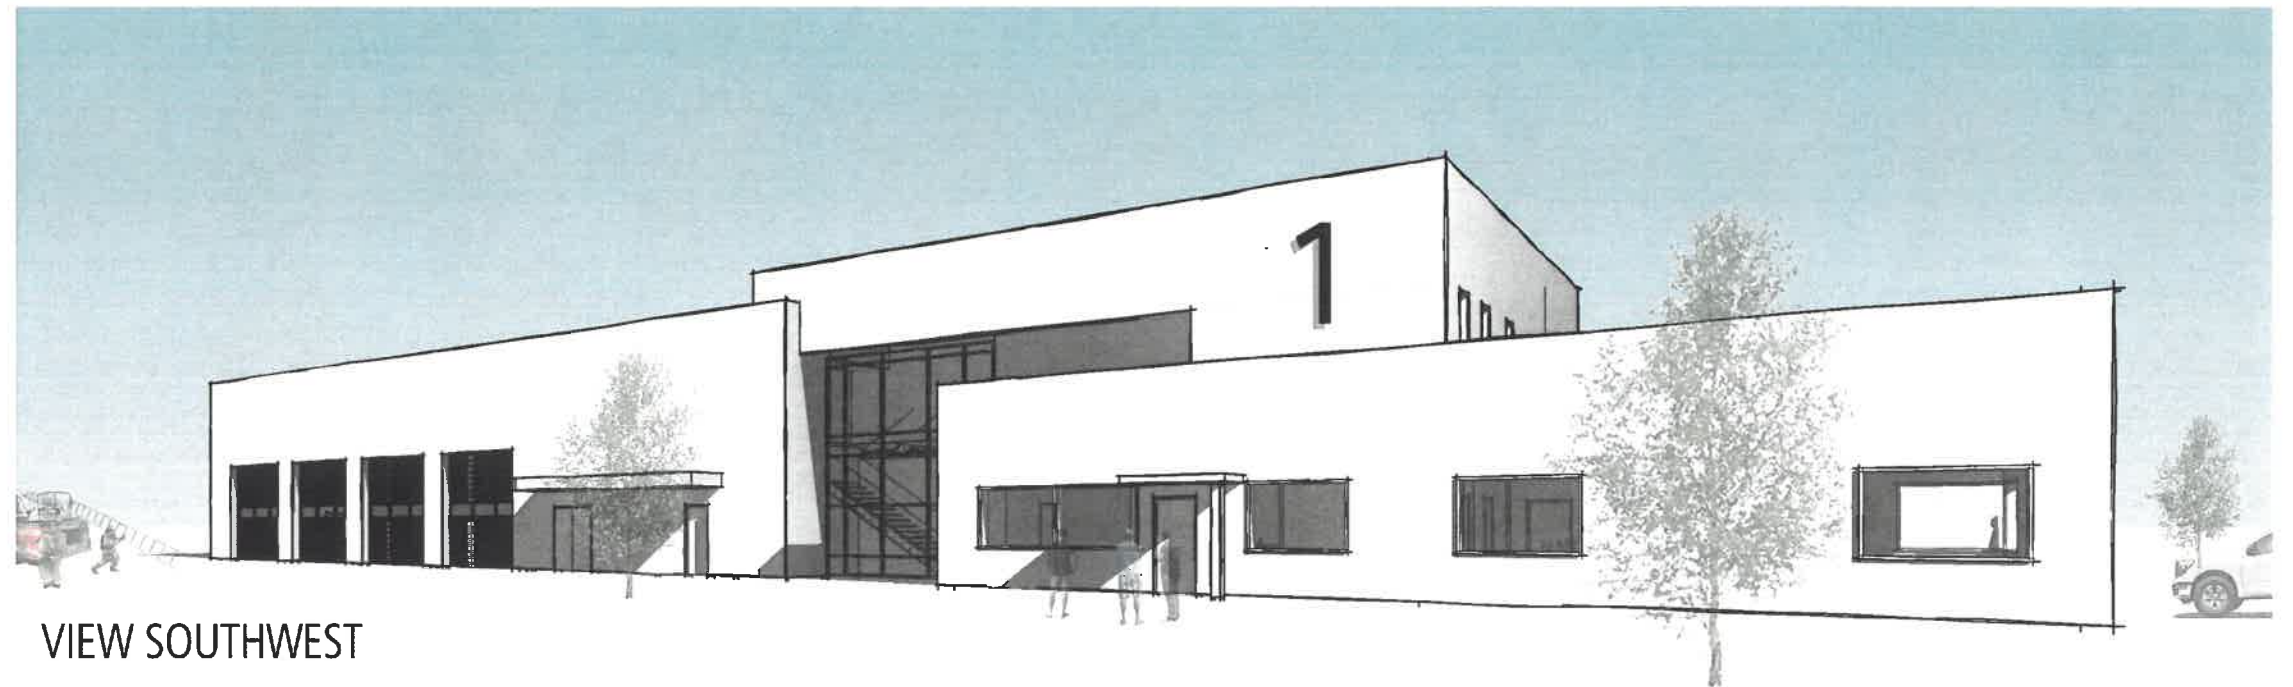

VIEW SOUTHWEST

WOLF ARCHITECTURE