


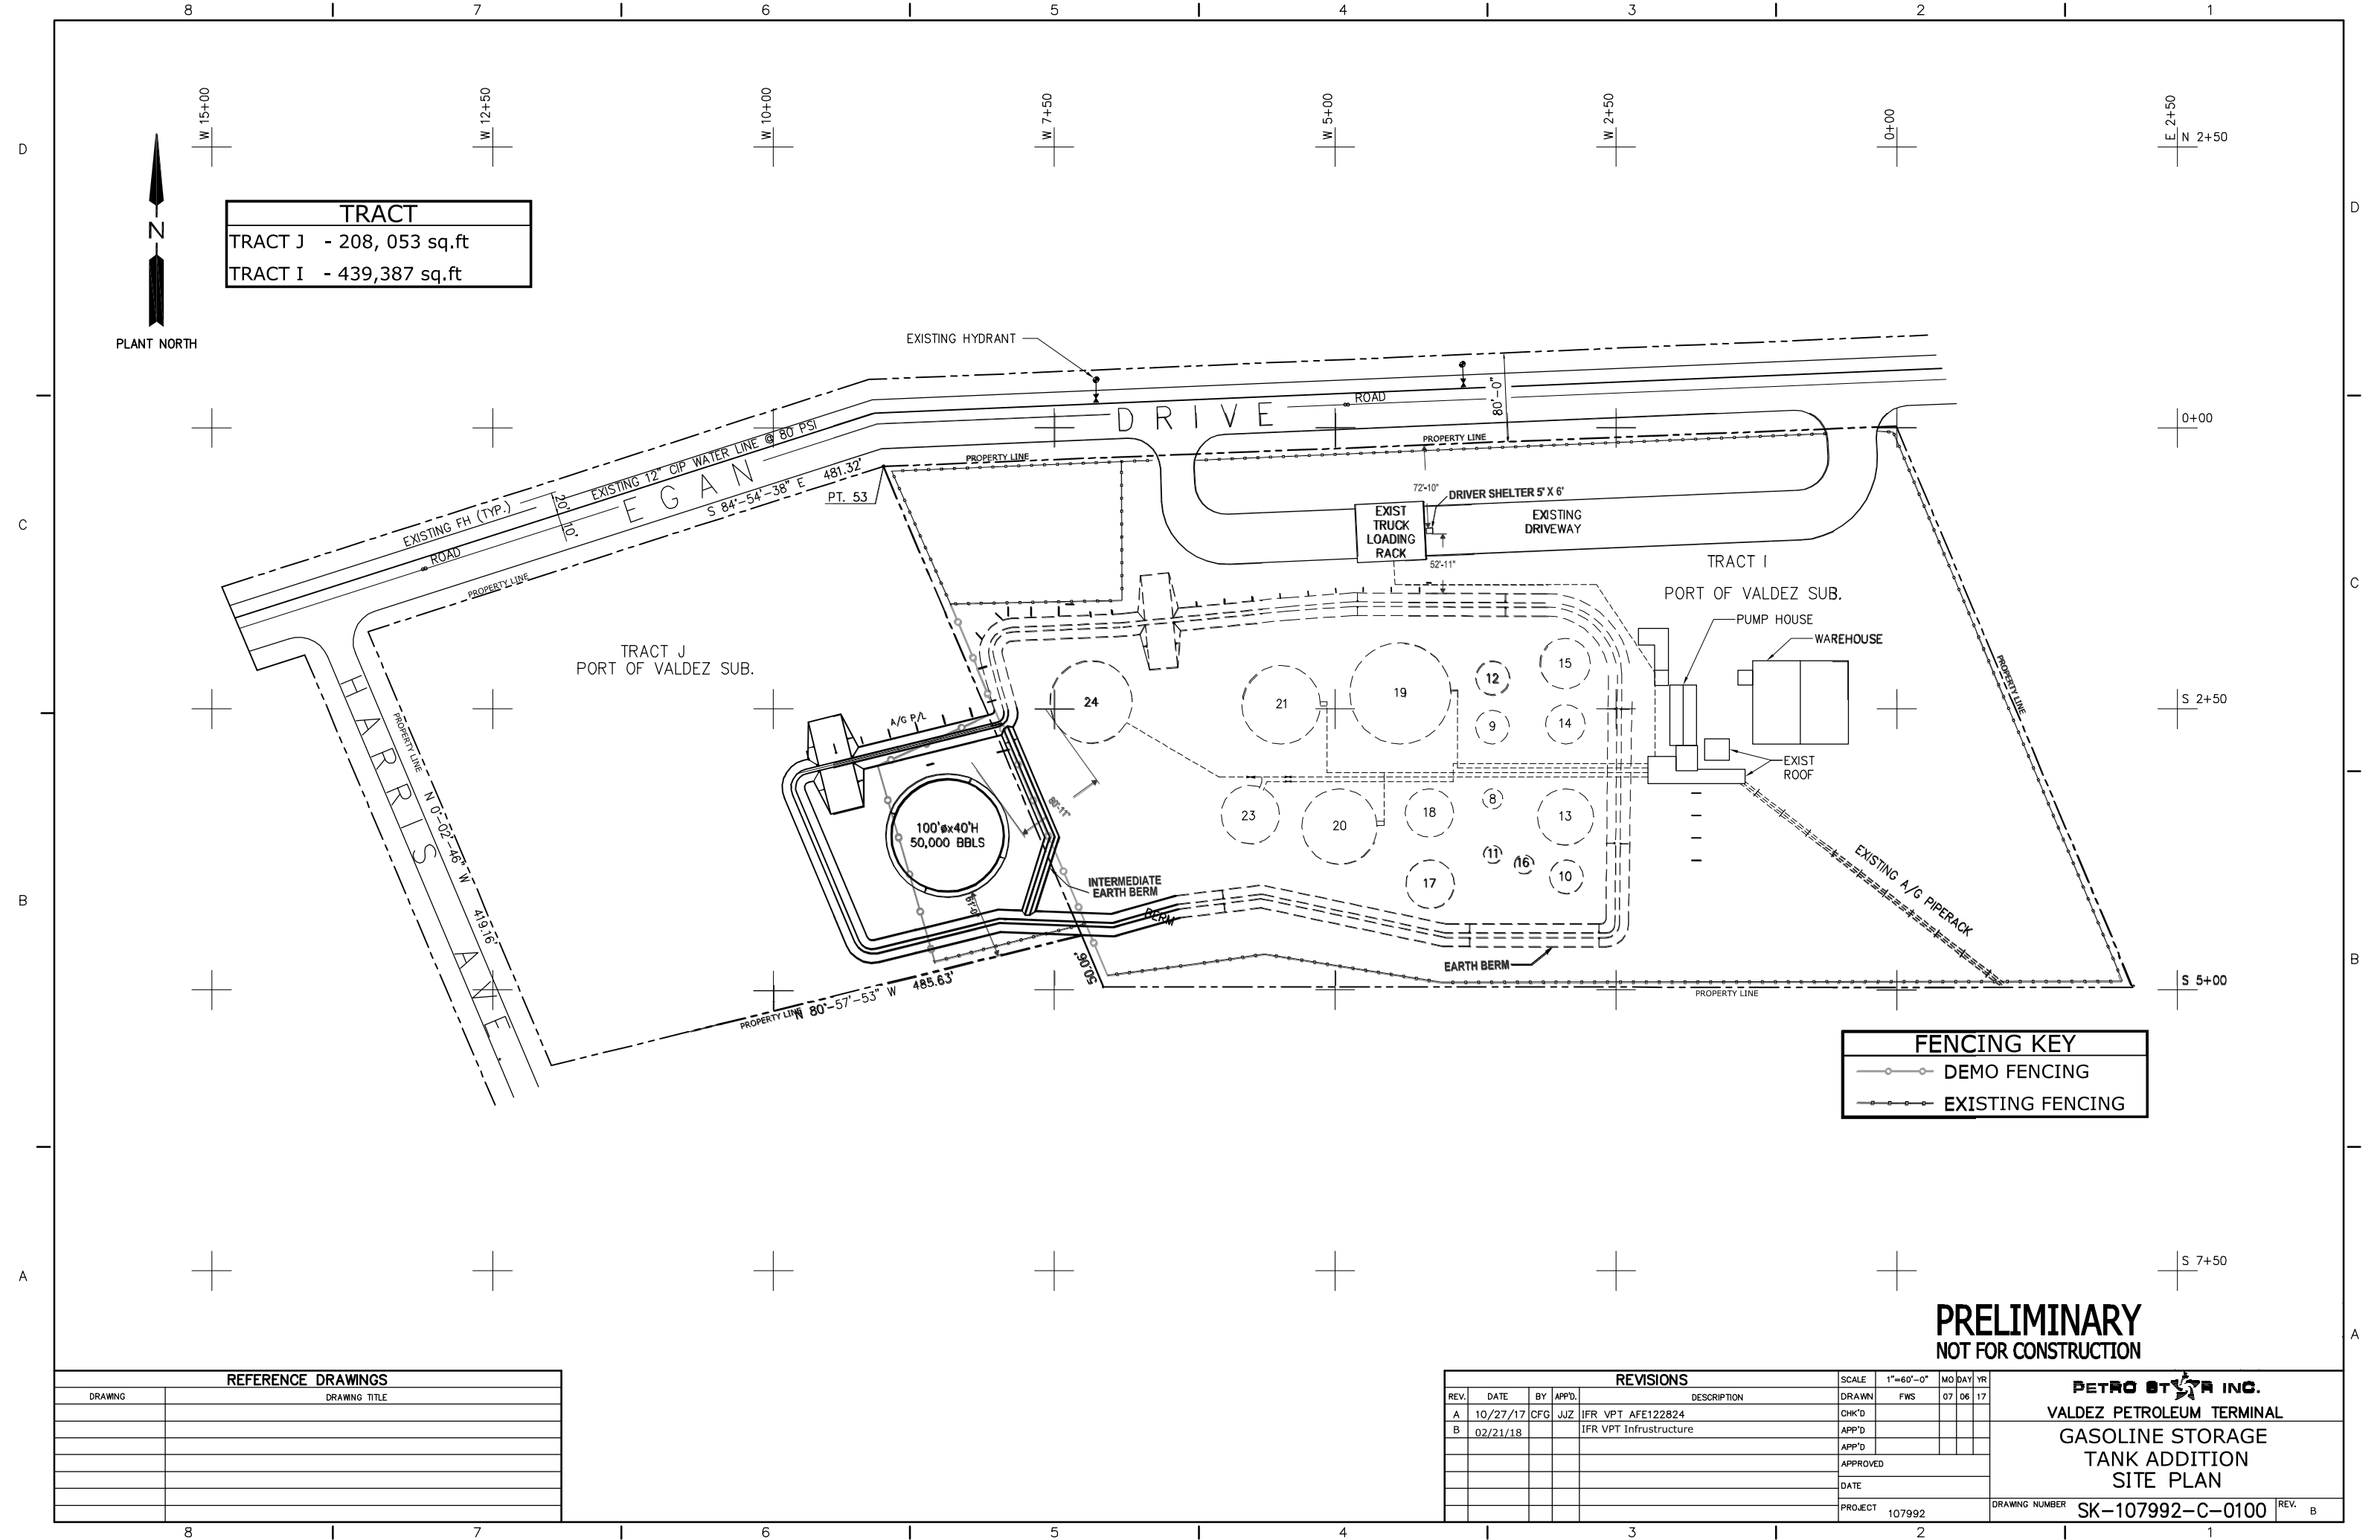

TRACT
TRACT J - 208, 053 sq.ft
TRACT I - 439,387 sq.ft

FENCING KEY	
	DEMO FENCING
	EXISTING FENCING

REFERENCE DRAWINGS	
DRAWING	DRAWING TITLE

REVISIONS						SCALE	1"=60'-0"	MO	DAY	YR
REV.	DATE	BY	APP'D.	DESCRIPTION		DRAWN	FWS	07	06	17
A	10/27/17	CFG	JJZ	IFR VPT AFE122824		CHK'D				
B	02/21/18			IFR VPT Infrastructure		APP'D				
						APP'D				
						APPROVED				
						DATE				
						PROJECT	107992			

PRELIMINARY
NOT FOR CONSTRUCTION

PETRO STAR INC.
VALDEZ PETROLEUM TERMINAL
GASOLINE STORAGE
TANK ADDITION
SITE PLAN

DRAWING NUMBER **SK-107992-C-0100**

REV. **B**