


GROIN 1&2 MAINTENANCE TYPICAL SECTION

NTS

STA 102+00 TO 120+00

STA 206+50 TO 213+00

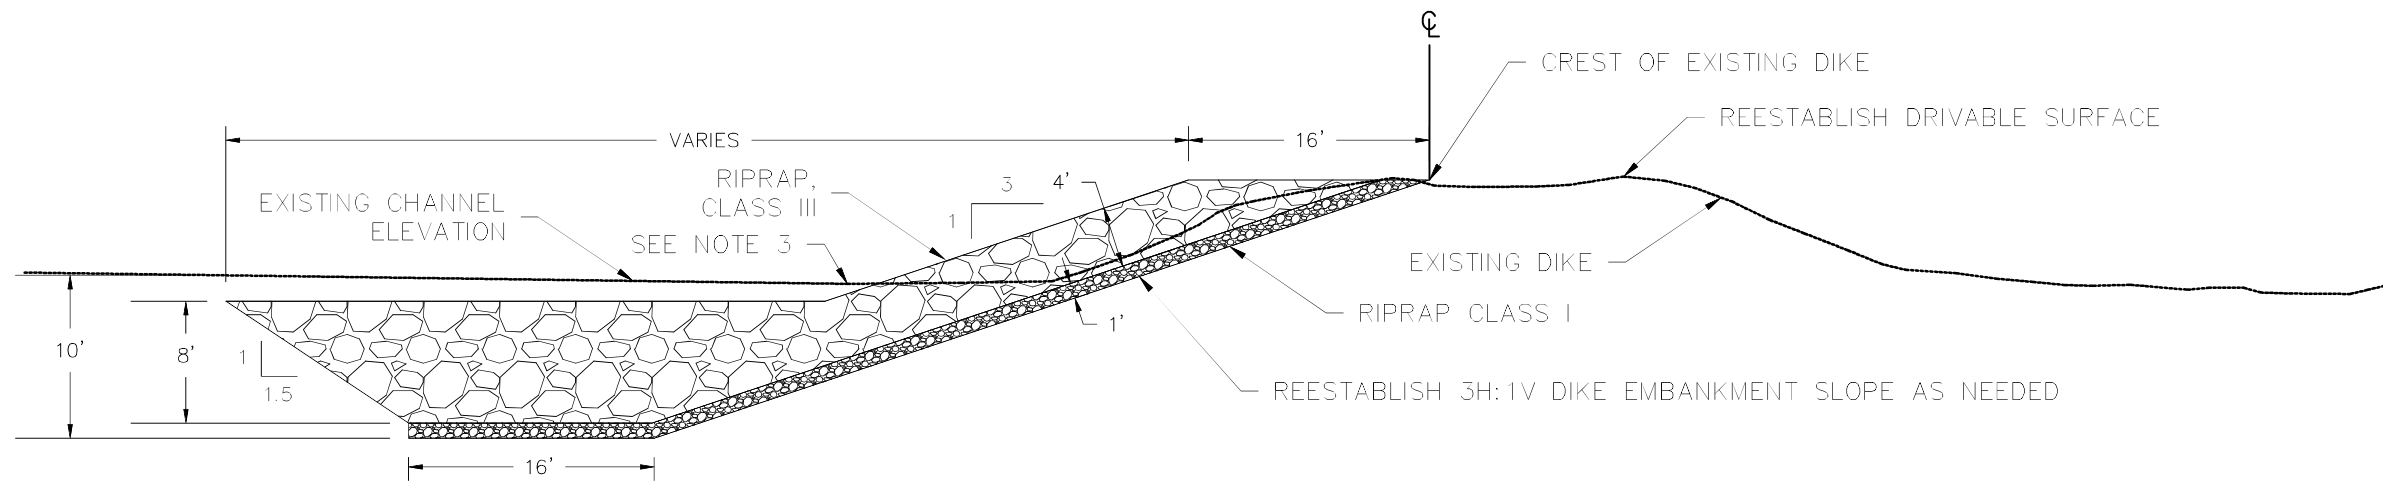

GROIN 1&2 SCOUR APRON TYPICAL SECTION

NTS

STA 121+00 TO 122+89

STA 214+00 TO 216+50

NOTES:

1. RIPRAP TO BE SALVAGED FROM EXISTING DIKES AND REUSED AS DETERMINED BY ENGINEER. SEE GENERAL NOTES.
2. SEE SHEET 23 FOR TYPICAL SECTION TRANSITION DETAIL
3. APPROXIMATE LOCATION OF FLOODWAY. IT IS ASSUMED THAT REESTABLISHING THE SLOPE OF THE REVETMENT DOES NOT ENCROACH ON THE EXISTING FLOODWAY BOUNDARY



REV	DATE	DESCRIPTION	BY

DATA	/BY
Survey Station Water Gas Telephone Electric Cable TV Easements Footing Elev. Approved	

DOWL
AECL848
WWW.DOWL.COM
4041 B Street
Anchorage, Alaska 99503
907-562-2000

CITY OF VALDEZ
10 MILE DIKE MAINTENANCE PLAN
GROIN 1 & 2 TYPICALS

CHECKED BY	BMM
DESIGNED BY	EAM
DRAWN BY	EAM
DATE	MARCH 2021
W.O. NO.	1136.63119.01
F.B. NO.	
REF. DWG	
LOCATION	VALDEZ ALASKA

SCALE	
HORIZ. NTS	
VERT. NTS	
SHEET	18 OF 23

FILE NO.	
----------	--