



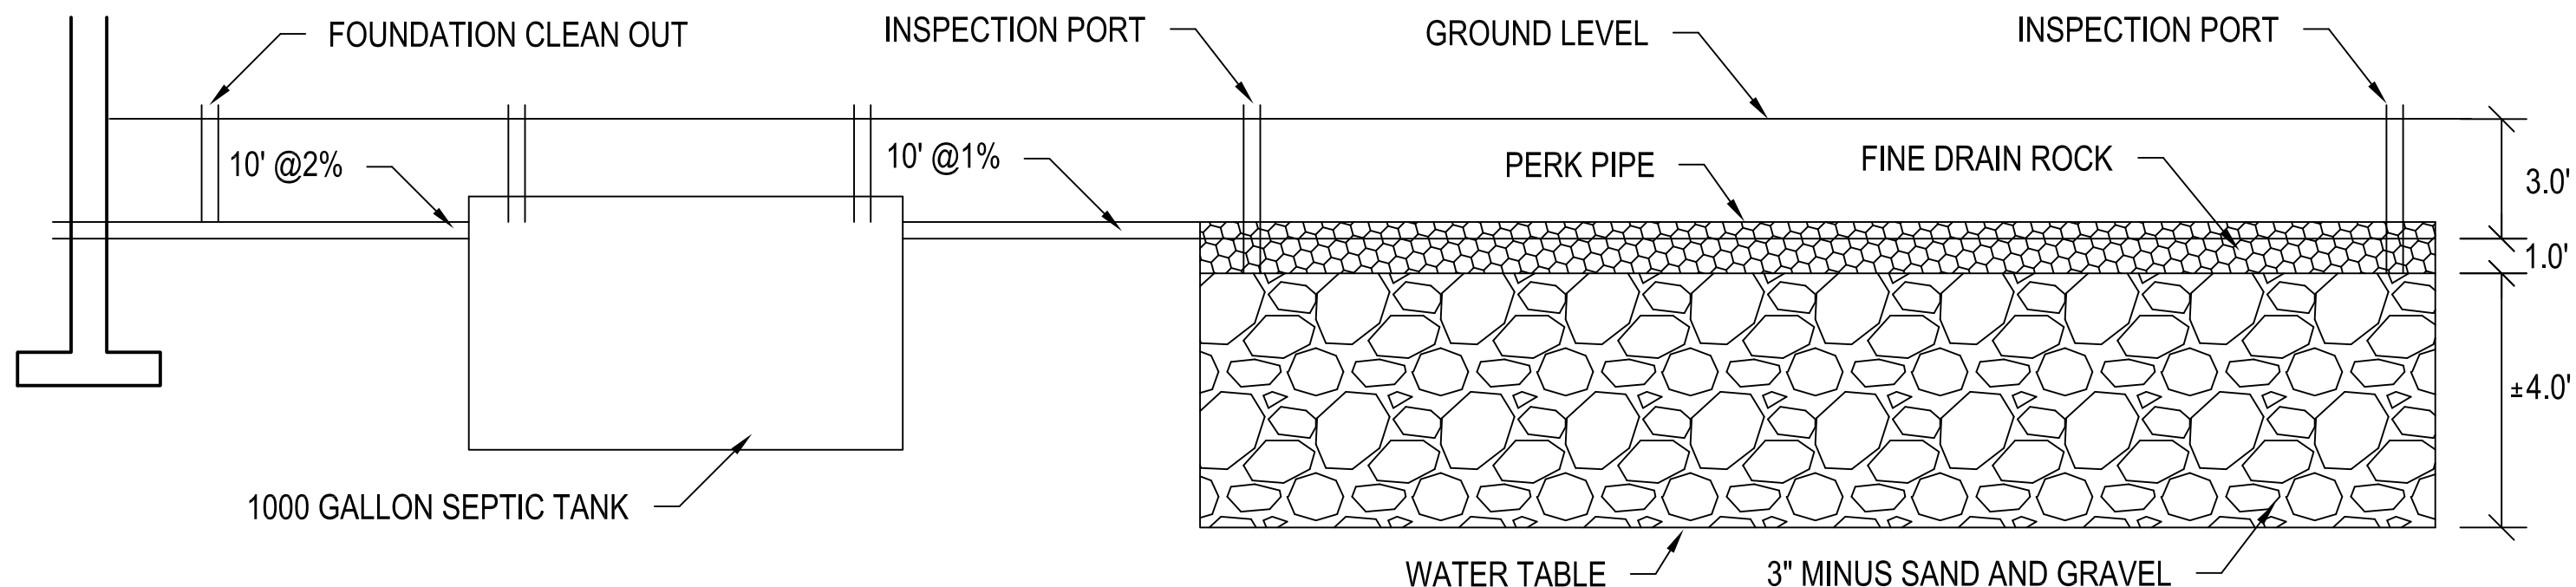

EASTERLY LOTS PROPOSED SEPTIC

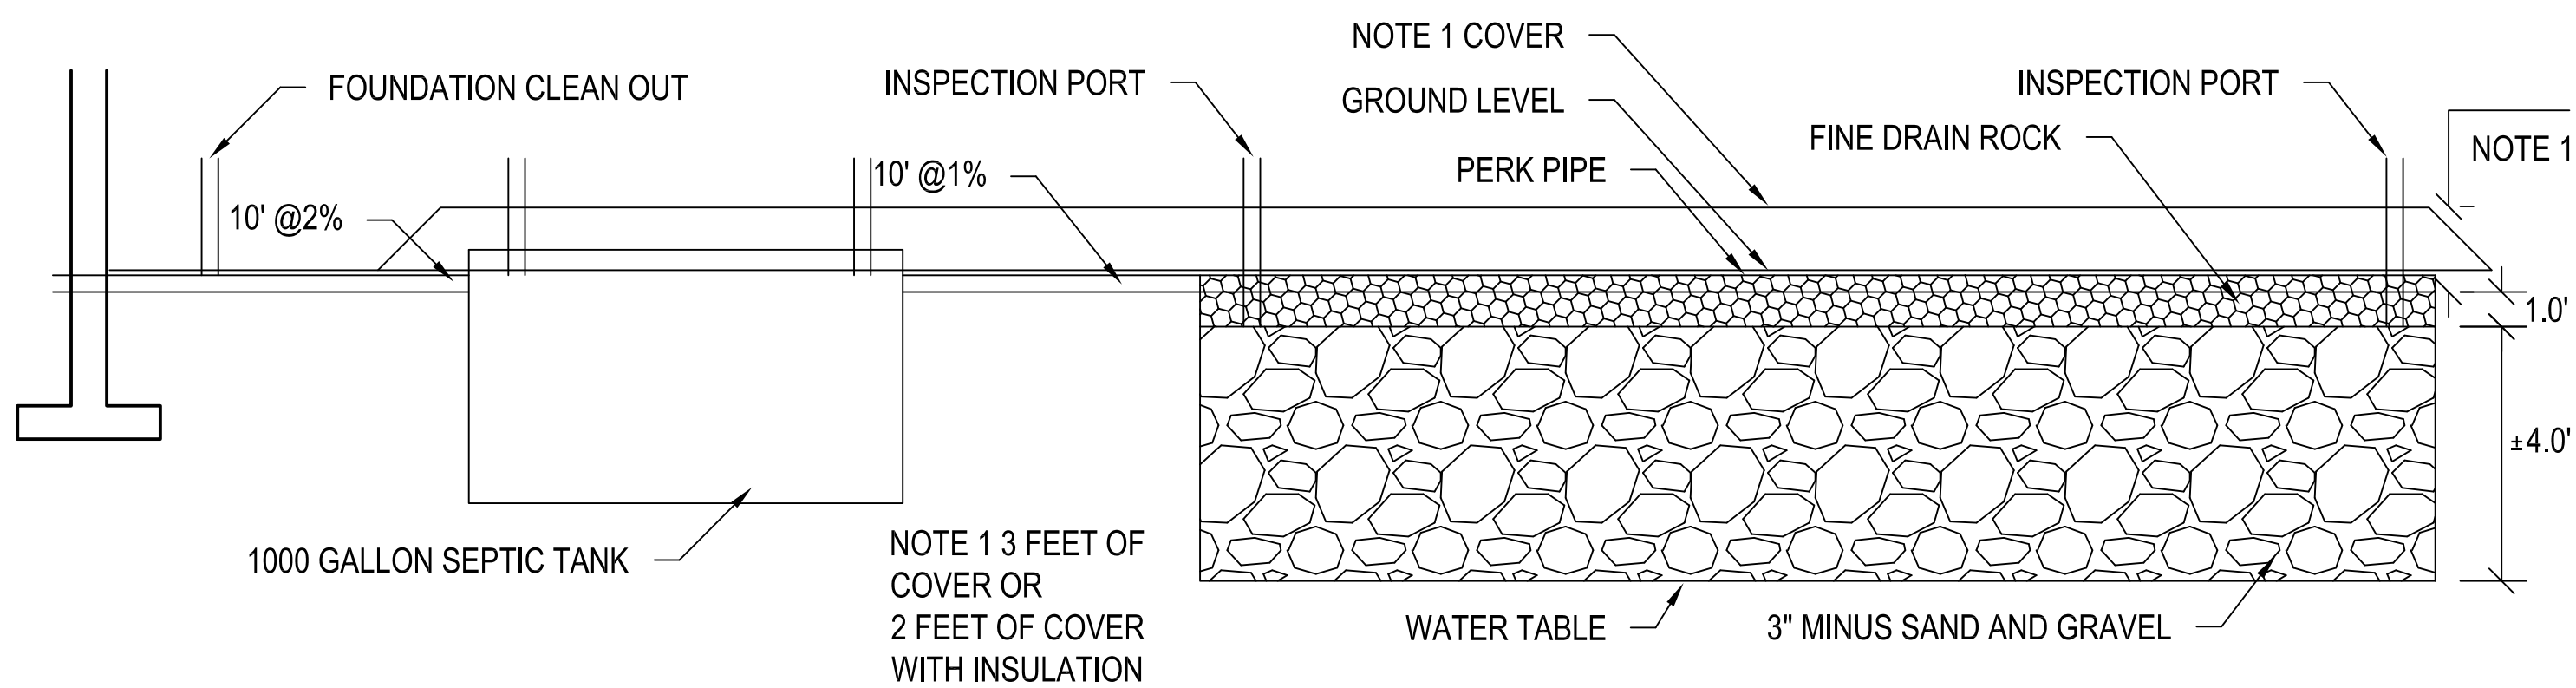

WESTERLY LOTS PROPOSED SEPTIC

SEPTIC DESIGN		WRANGELL MOUNTAIN TECHNICAL SERVICES			
LEGAL DESCRIPTION:		P.O. Box 118, CHITINA, ALASKA 99566			
		907-823-2280			
STREET ADDRESS:		DATE:	11/4/17	DRAWN:	MINISH
				CHECK:	MINISH
				SCALE:	N.T.S.
PREPARED FOR:		JOB#:	17045	DRAWING #:	17045 VALDEZ BLUE SPRUCE SUBD 171104
				SHEET:	3 OF 3
				REV#:	0