


J:\22\63461-01\65CAD\Figures\TCC Plan.dwg PLOT DATE 2025-1-28 15:28 SAVED DATE 2025-01-28 15:18 USER: rbruesch

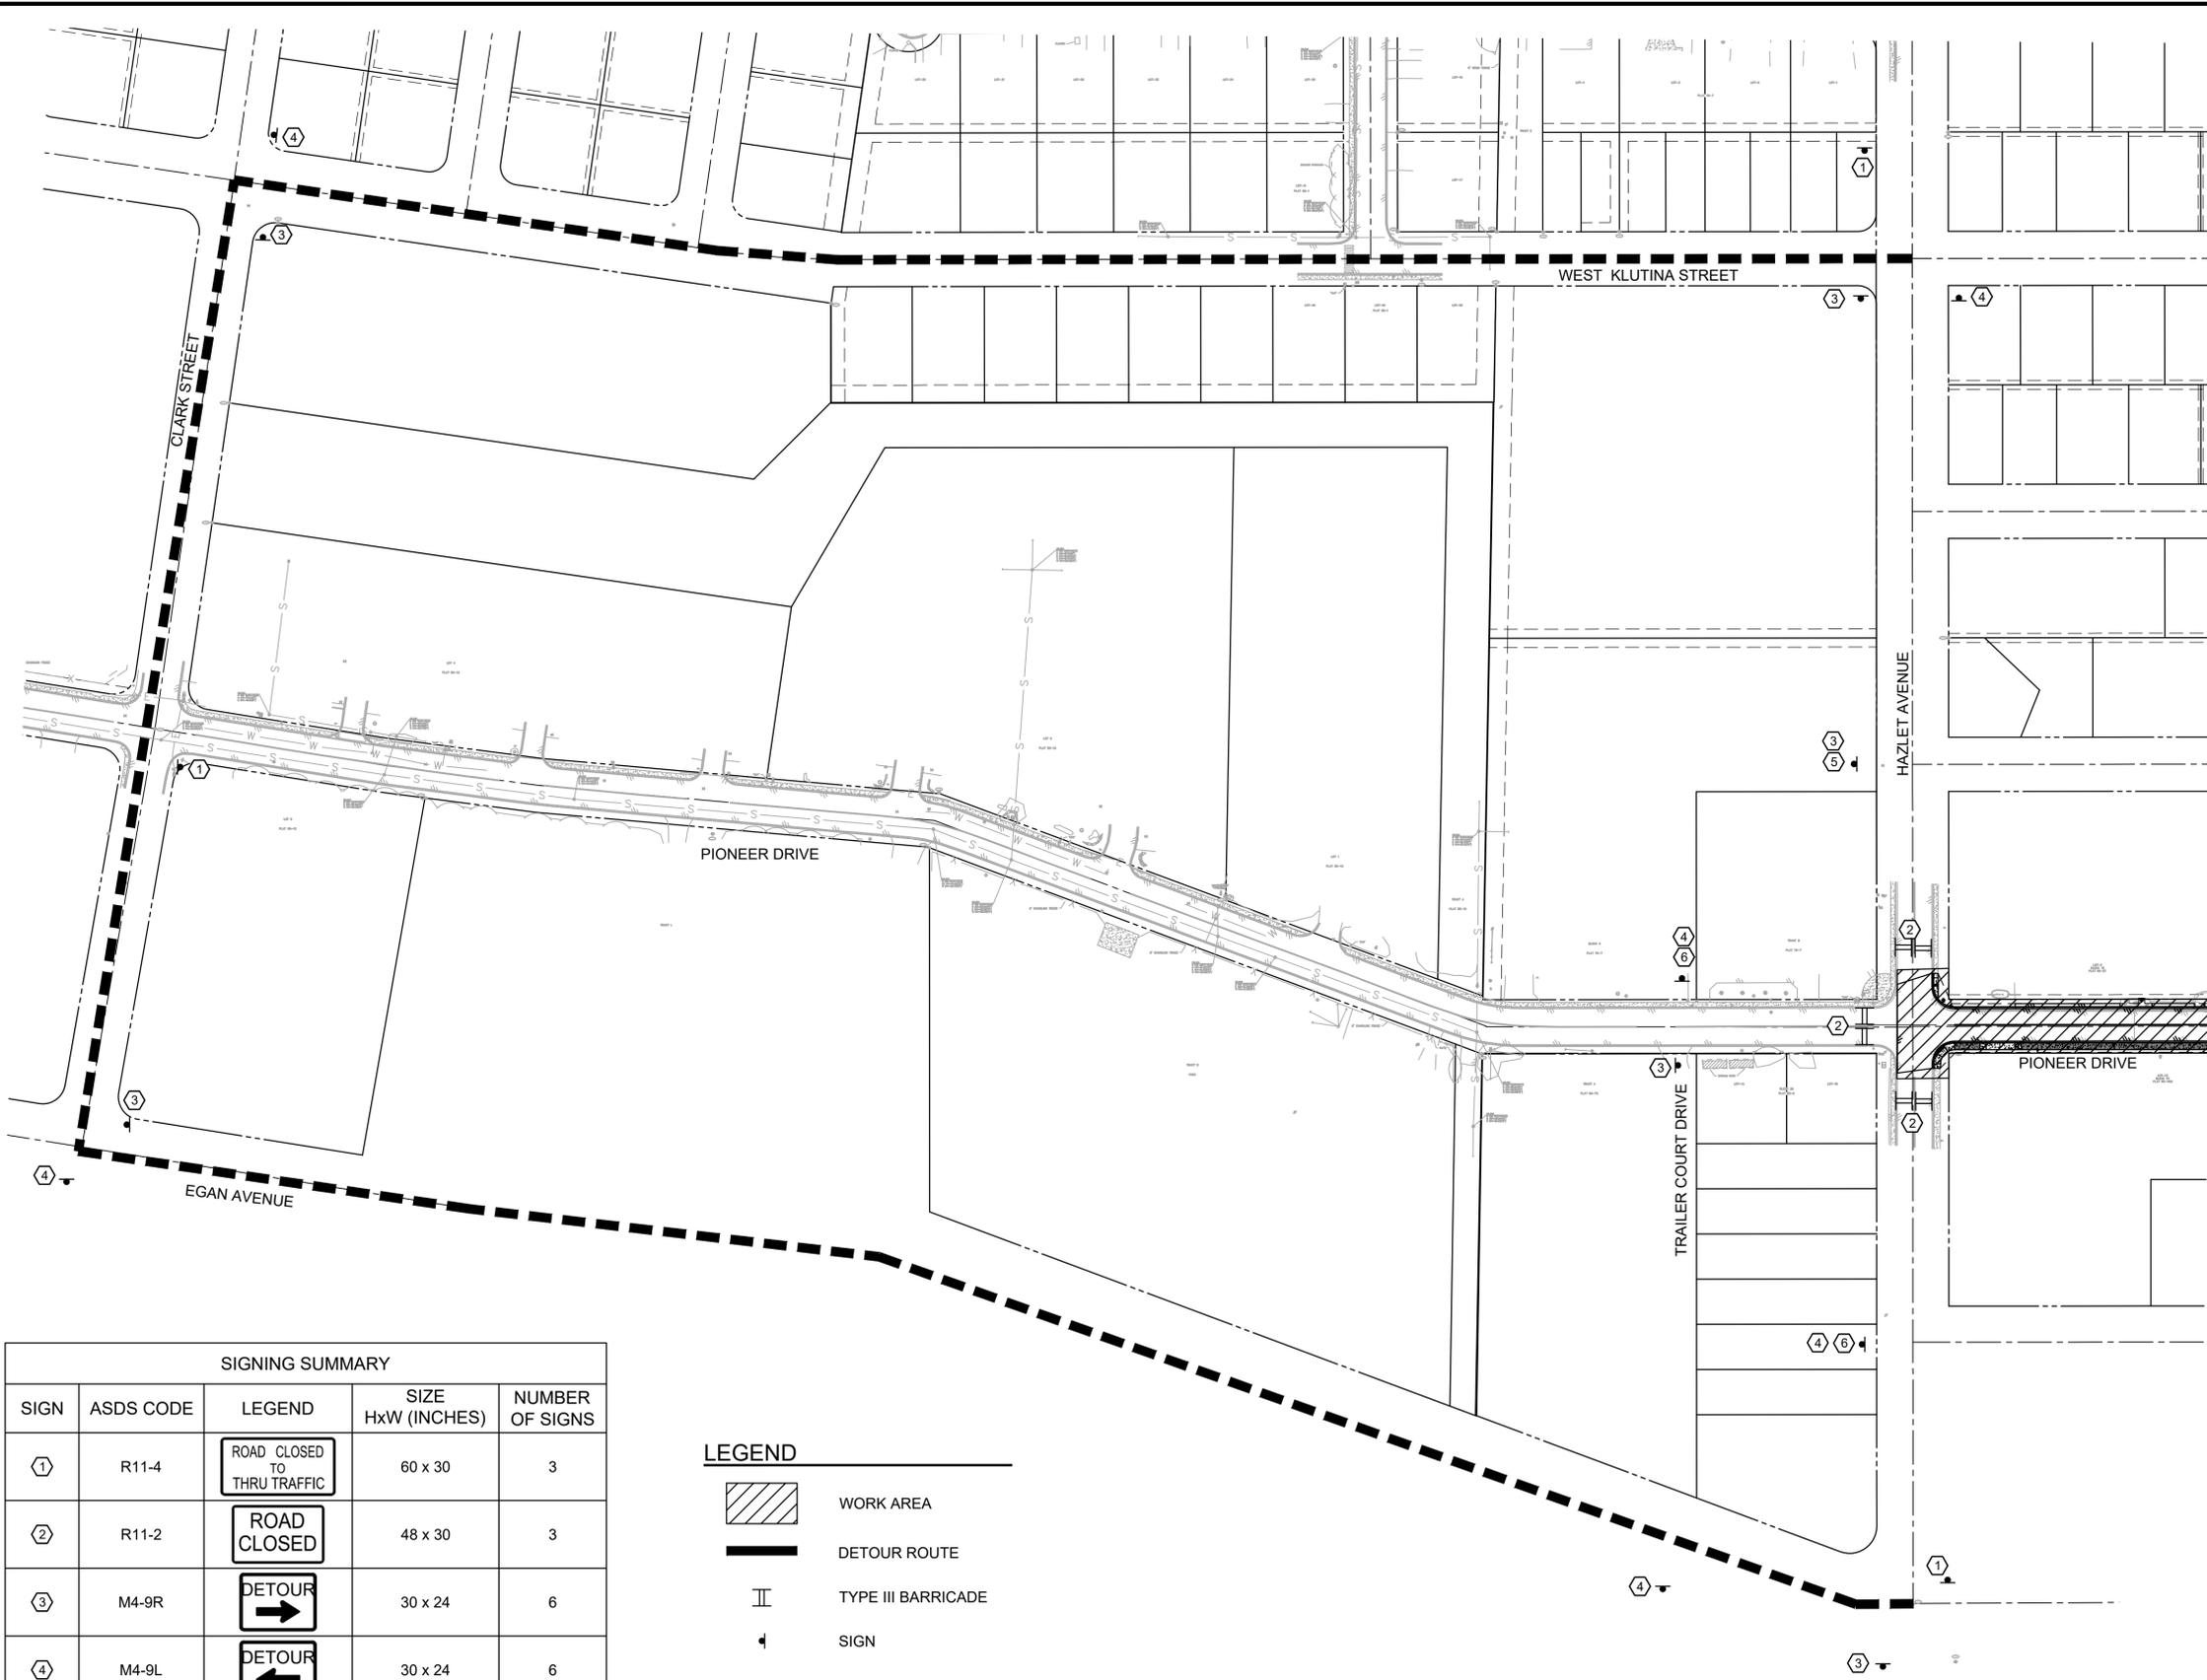

TRAFFIC CONTROL PLAN NOTES:

1. PROVIDE, INSTALL, MAINTAIN, MOVE, AND REMOVE THE SPECIFIED TRAFFIC CONTROL DEVICES AND ACCESS ACCORDING TO THE CURRENT ALASKA TRAFFIC MANUAL, ALASKA SIGN DESIGN SPECIFICATIONS, MUTCD, AND APPROVED TRAFFIC CONTROL PLAN (TCP).
2. THE TCP SHOW IS GENERAL IN NATURE. THE CONTRACTOR SHALL SUBMIT A DETAILED TCP TO THE ENGINEER FOR REVIEW AND APPROVAL BEFORE STARTING ANY WORK.
3. PUBLIC NOTICE OF THE ROAD CLOSURE SHALL BE MADE IN ACCORDANCE WITH PUBLIC NOTICE, SECTION 643-3.03.
4. CONSTRUCTION SIGNING SPECIFIED MAY BE ALTERED BY THE ENGINEER TO MEET CHANGING CONDITIONS AND TO PROTECT THE TRAVELING PUBLIC.
5. ALL BARRICADES SHALL HAVE 1 OPERABLE FLASHING LIGHT FOR EACH 10FT OF BARRICADE, WITH A MINIMUM OF 2 LIGHTS PER TYPE III BARRICADES.
6. TYPE "A" FLASHING WARNING LIGHTS SHALL BE USED TO MARK THE TYPE III BARRICADES, ROAD CLOSURES, AND ADVANCE DETOUR SIGNING AT NIGHT.
7. INSTALL PEDESTRIAN FENCING AROUND OPEN EXCAVATIONS WHILE NOT BEING ACTIVELY WORKED.
8. CONTRACTOR SHALL OBTAIN A LANE-CLOSURE PERMIT FROM DOT&PF PRIOR TO CONSTRUCTION ACTIVITY.

ROAD CLOSURE ACCESS REQUIREMENTS:

1. HAZLET AVENUE AND PIONEER DRIVE INTERSECTION SHALL BE CLOSED FOR NO MORE THAN 48 HOURS.
2. ACCESS SHALL BE MAINTAINED FOR THE PASSAGE OF EMERGENCY VEHICLES THROUGH THE PROJECT

SIGNING SUMMARY				
SIGN	ASDS CODE	LEGEND	SIZE HxW (INCHES)	NUMBER OF SIGNS
①	R11-4	ROAD CLOSED TO THRU TRAFFIC	60 x 30	3
②	R11-2	ROAD CLOSED	48 x 30	3
③	M4-9R	DETOUR	30 x 24	6
④	M4-9L	DETOUR	30 x 24	6
⑤	R3-2L		24 x 24	1
⑥	R3-2R		24 x 24	2

LEGEND

	WORK AREA
	DETOUR ROUTE
	TYPE III BARRICADE
	SIGN

REV	DATE	DESCRIPTION	BY

DOWL
 WWW.DOWL.COM
 5015 Business Park Blvd, Suite 4000
 Anchorage, Alaska 99503
 907-562-2000
 AECL848

VALDEZ PAVEMENT REHABILITATION
 PHASE IIIB
 TEMPORARY TRAFFIC CONTROL PLAN

PROJECT 63461.01
 DATE 1/3/2025

© DOWL 2022

TTCP