


□ - T-box

— - single pipe run

== - double pipe run

Light was turned on
We turned light and
re-tightened, good


light
out
1/26/17

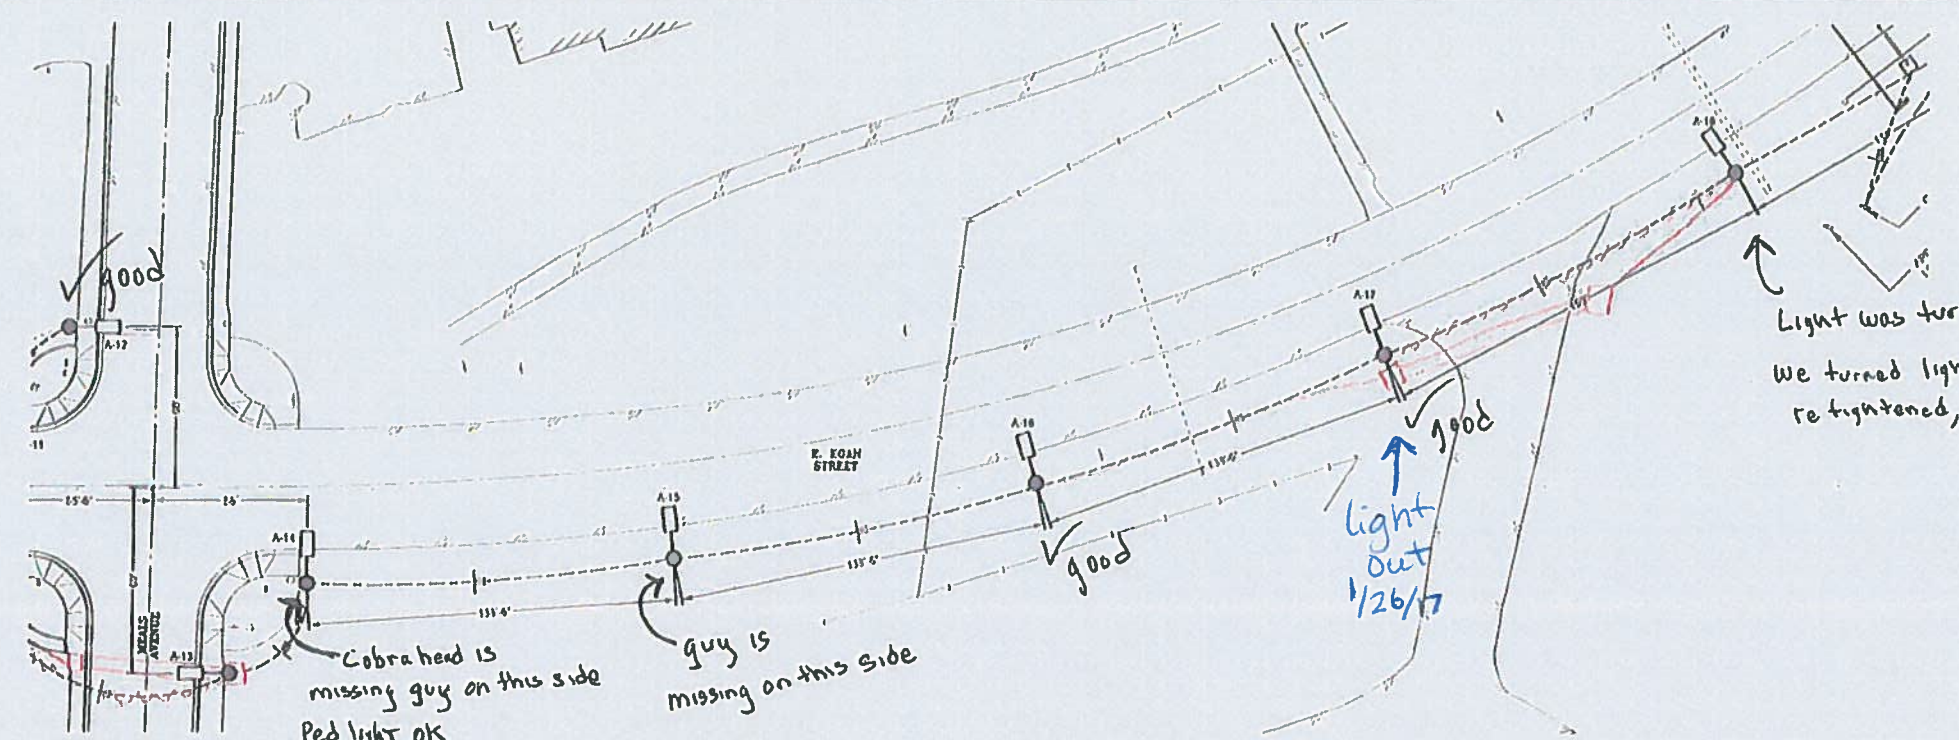

1
E101

STREETLIGHT LAYOUT-SECTION D

1" = 30'

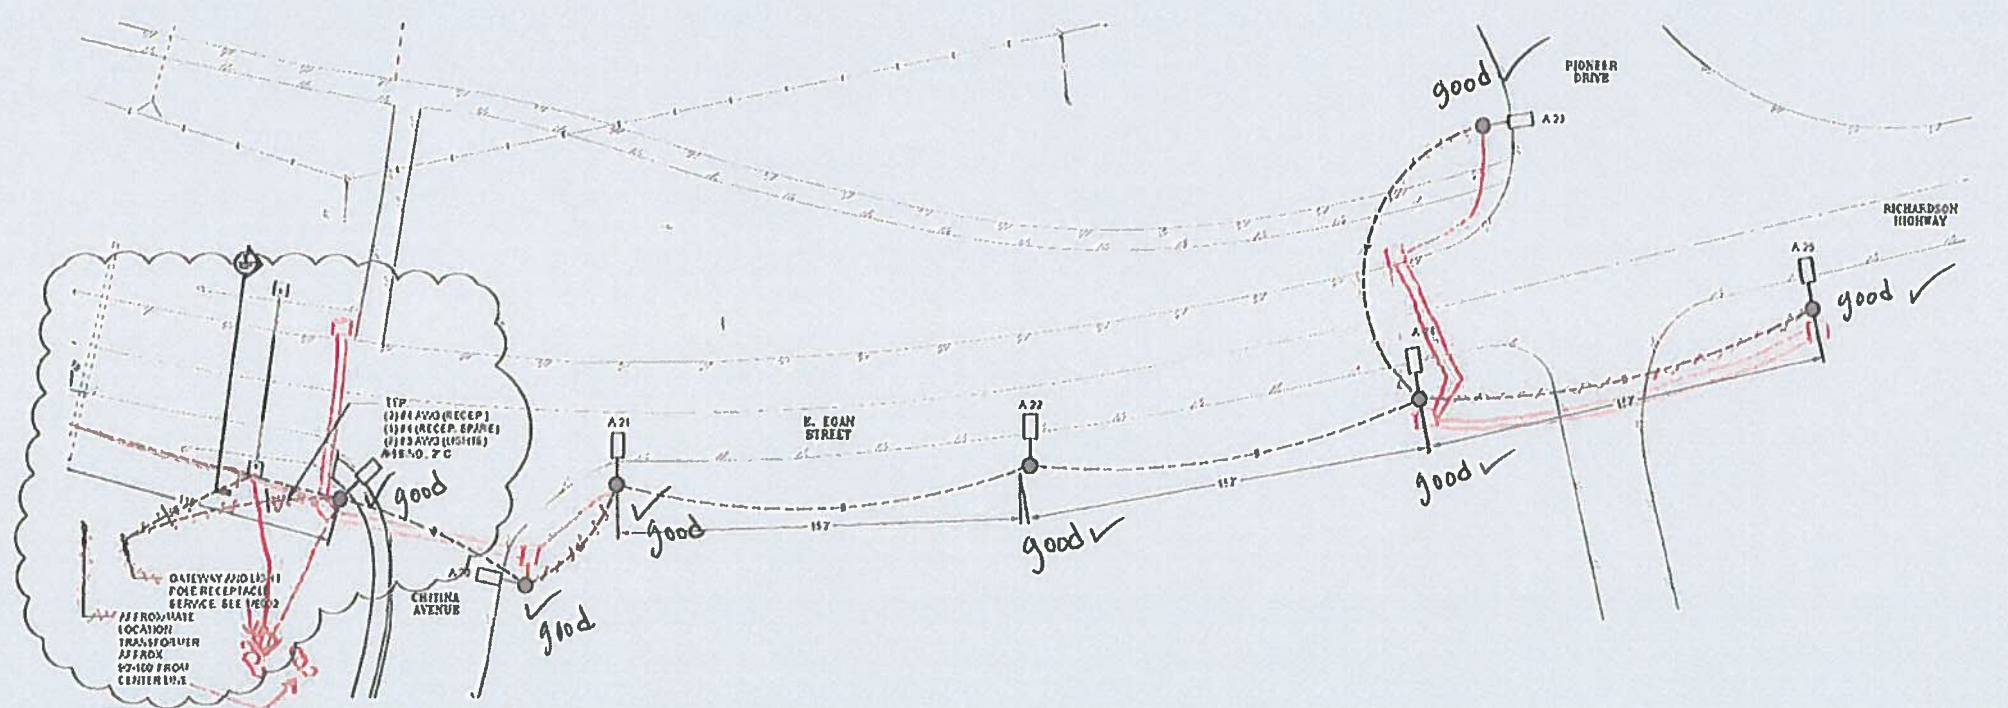

2
E101

STREETLIGHT LAYOUT - SECTION E

1" = 30'




FOR CONSTRUCTION
CONFORMED
DOCUMENTS
18-JAN-2016

VALDEZ
EGAN DRIVE
ENHANCEMENT
PROJECT -
CIP
310-1150-58000

ISSUE DATE 22 JUL 2015
CONV. NUMBER 001419
DESIGNED BY ETJ
DRAWN BY JVL
SCALE 0" = 1"

STREETLIGHT
LAYOUT

E101

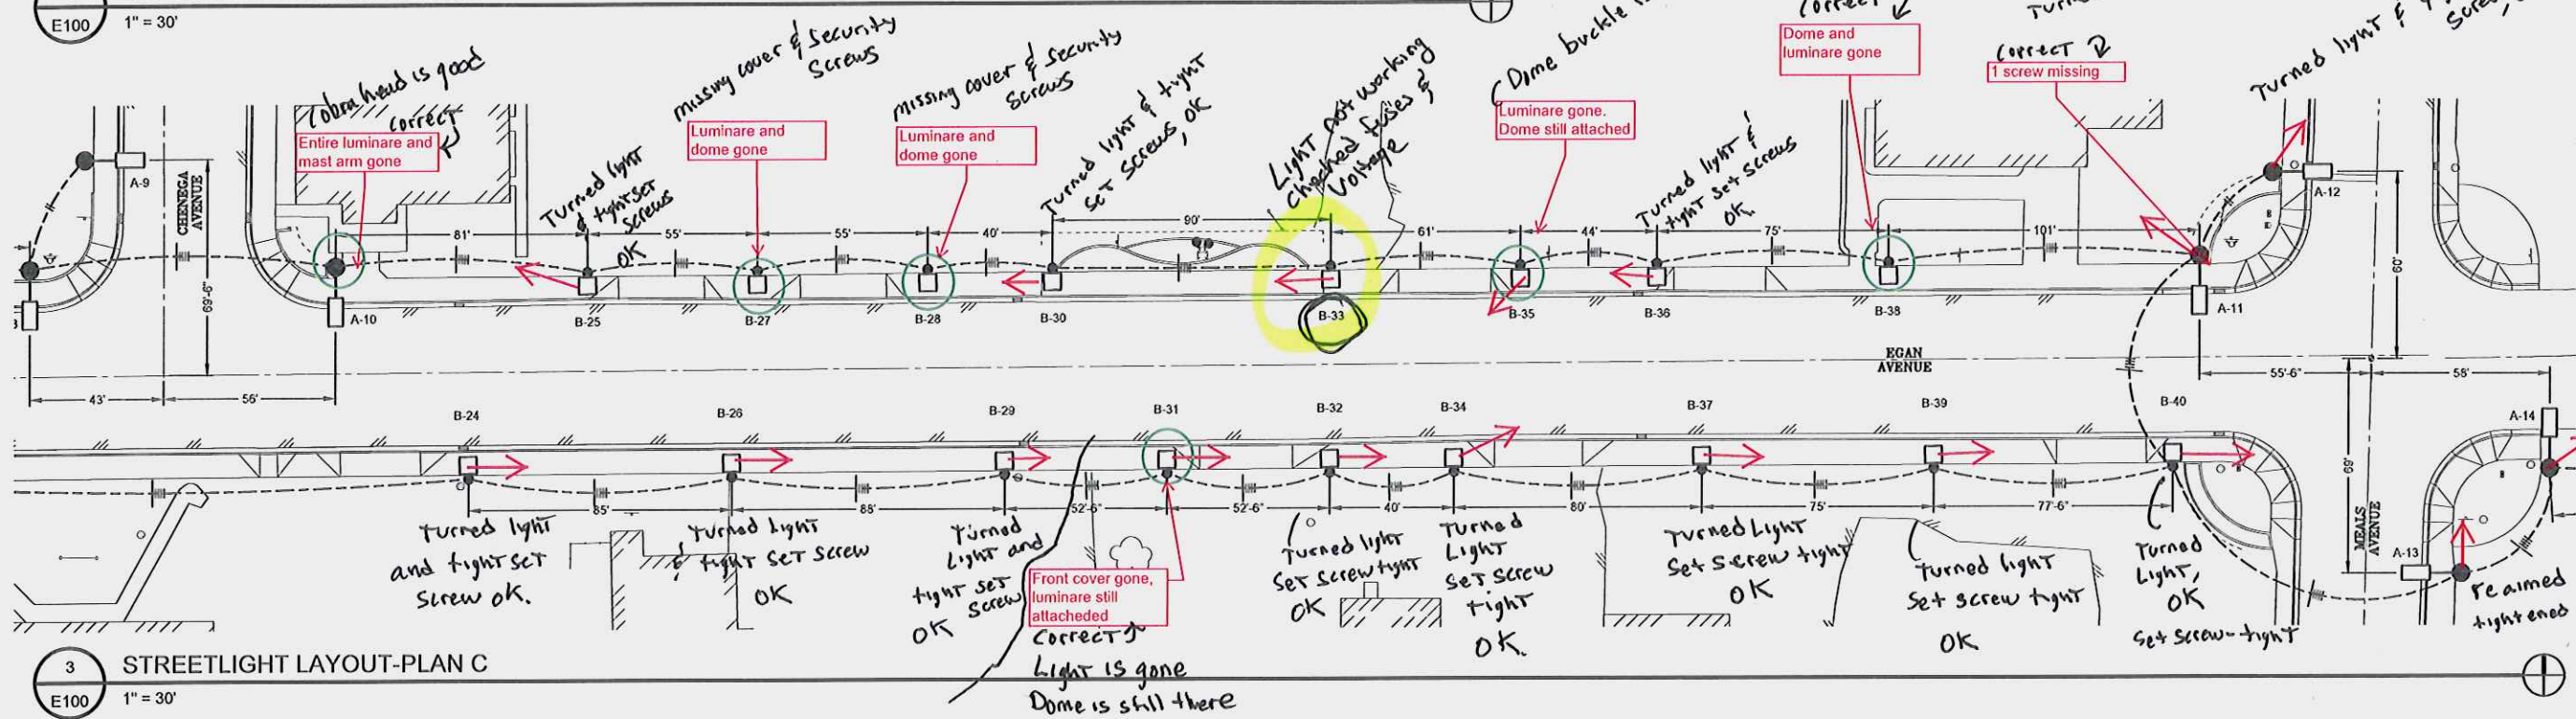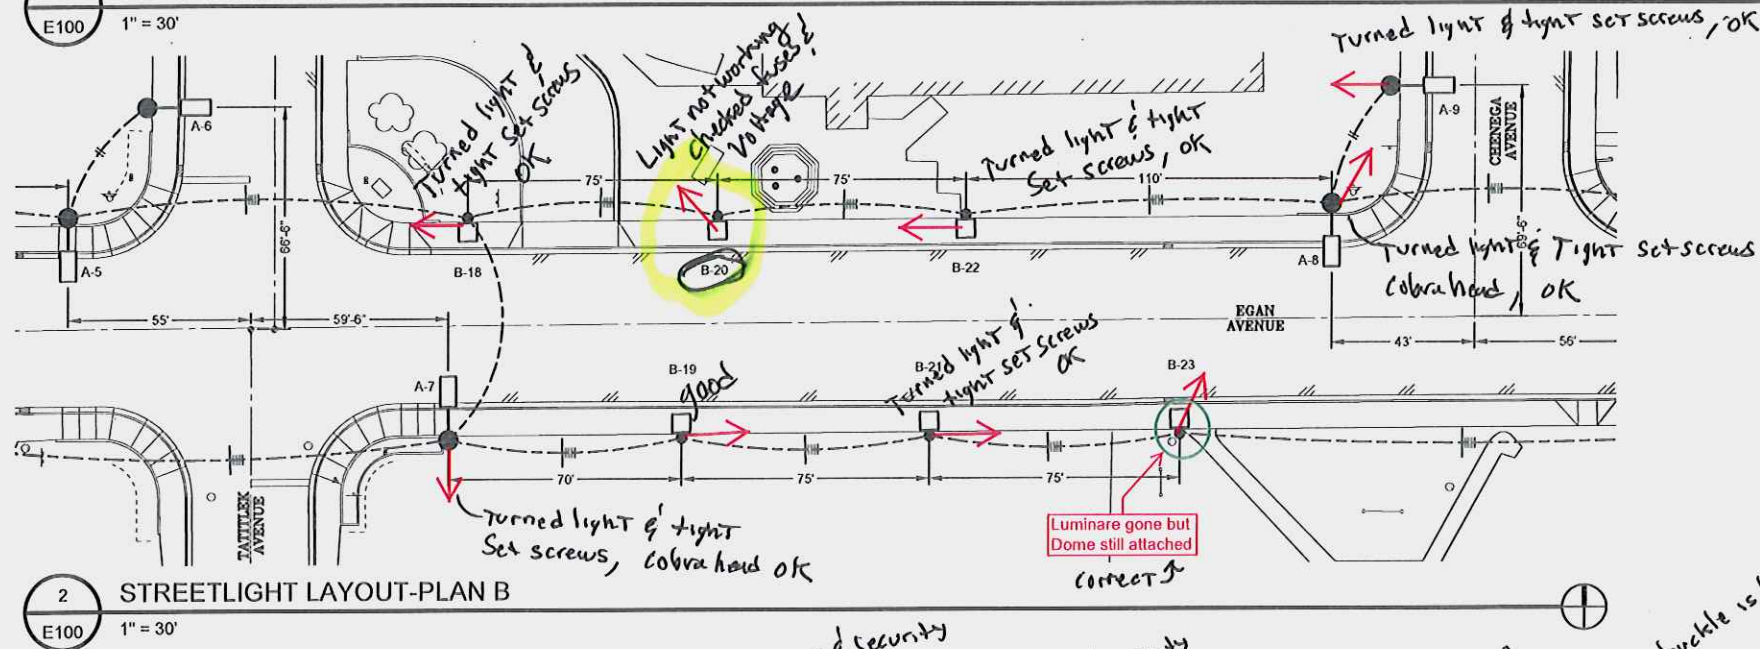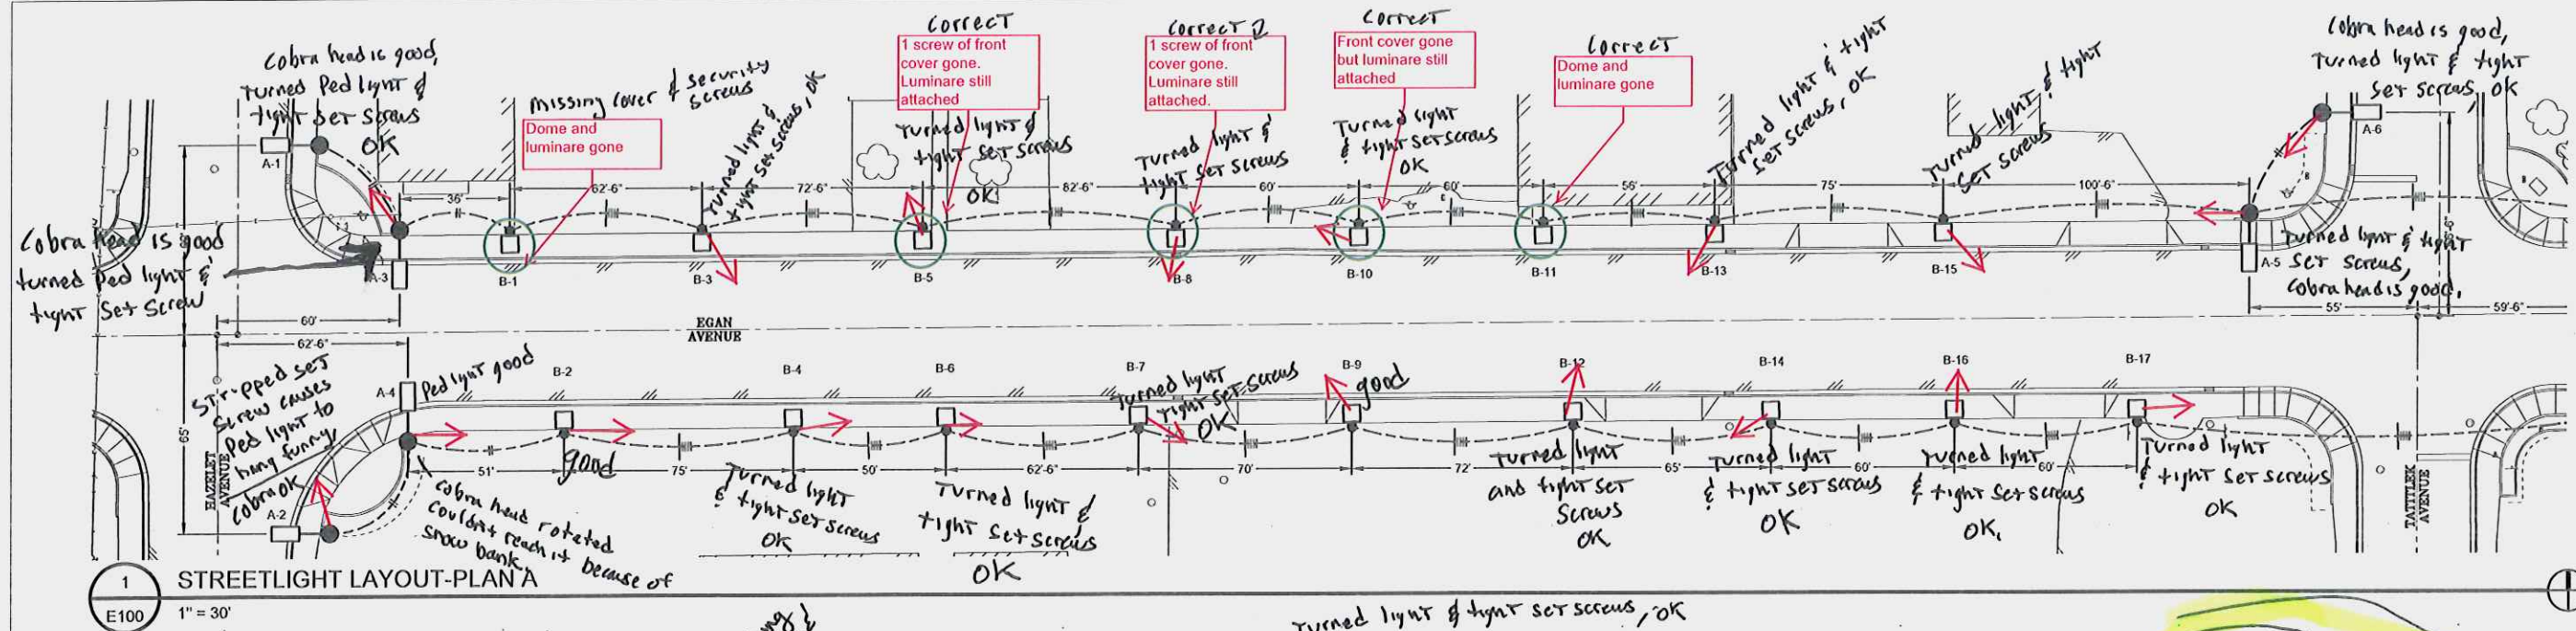

NOTE: B-20
B-33
Lights not working

FOR CONSTRUCTION
CONFORMED
DOCUMENTS
18-JAN-2016

VALDEZ
EGAN DRIVE
ENHANCEMENT
PROJECT -
CIP
#310-1150-58000

ISSUE DATE 22 JUL 2015
COMM. NUMBER 001419
DESIGNED BY ETJ
DRAWN BY JML
SCALE 0" = 1"

STREETLIGHT
LAYOUT
Reaimed Ped, re-tightened
Set screws OK

Reaimed Ped light and
tightened set screw, Back set screw is
stripped, may need
new arm.

E100