


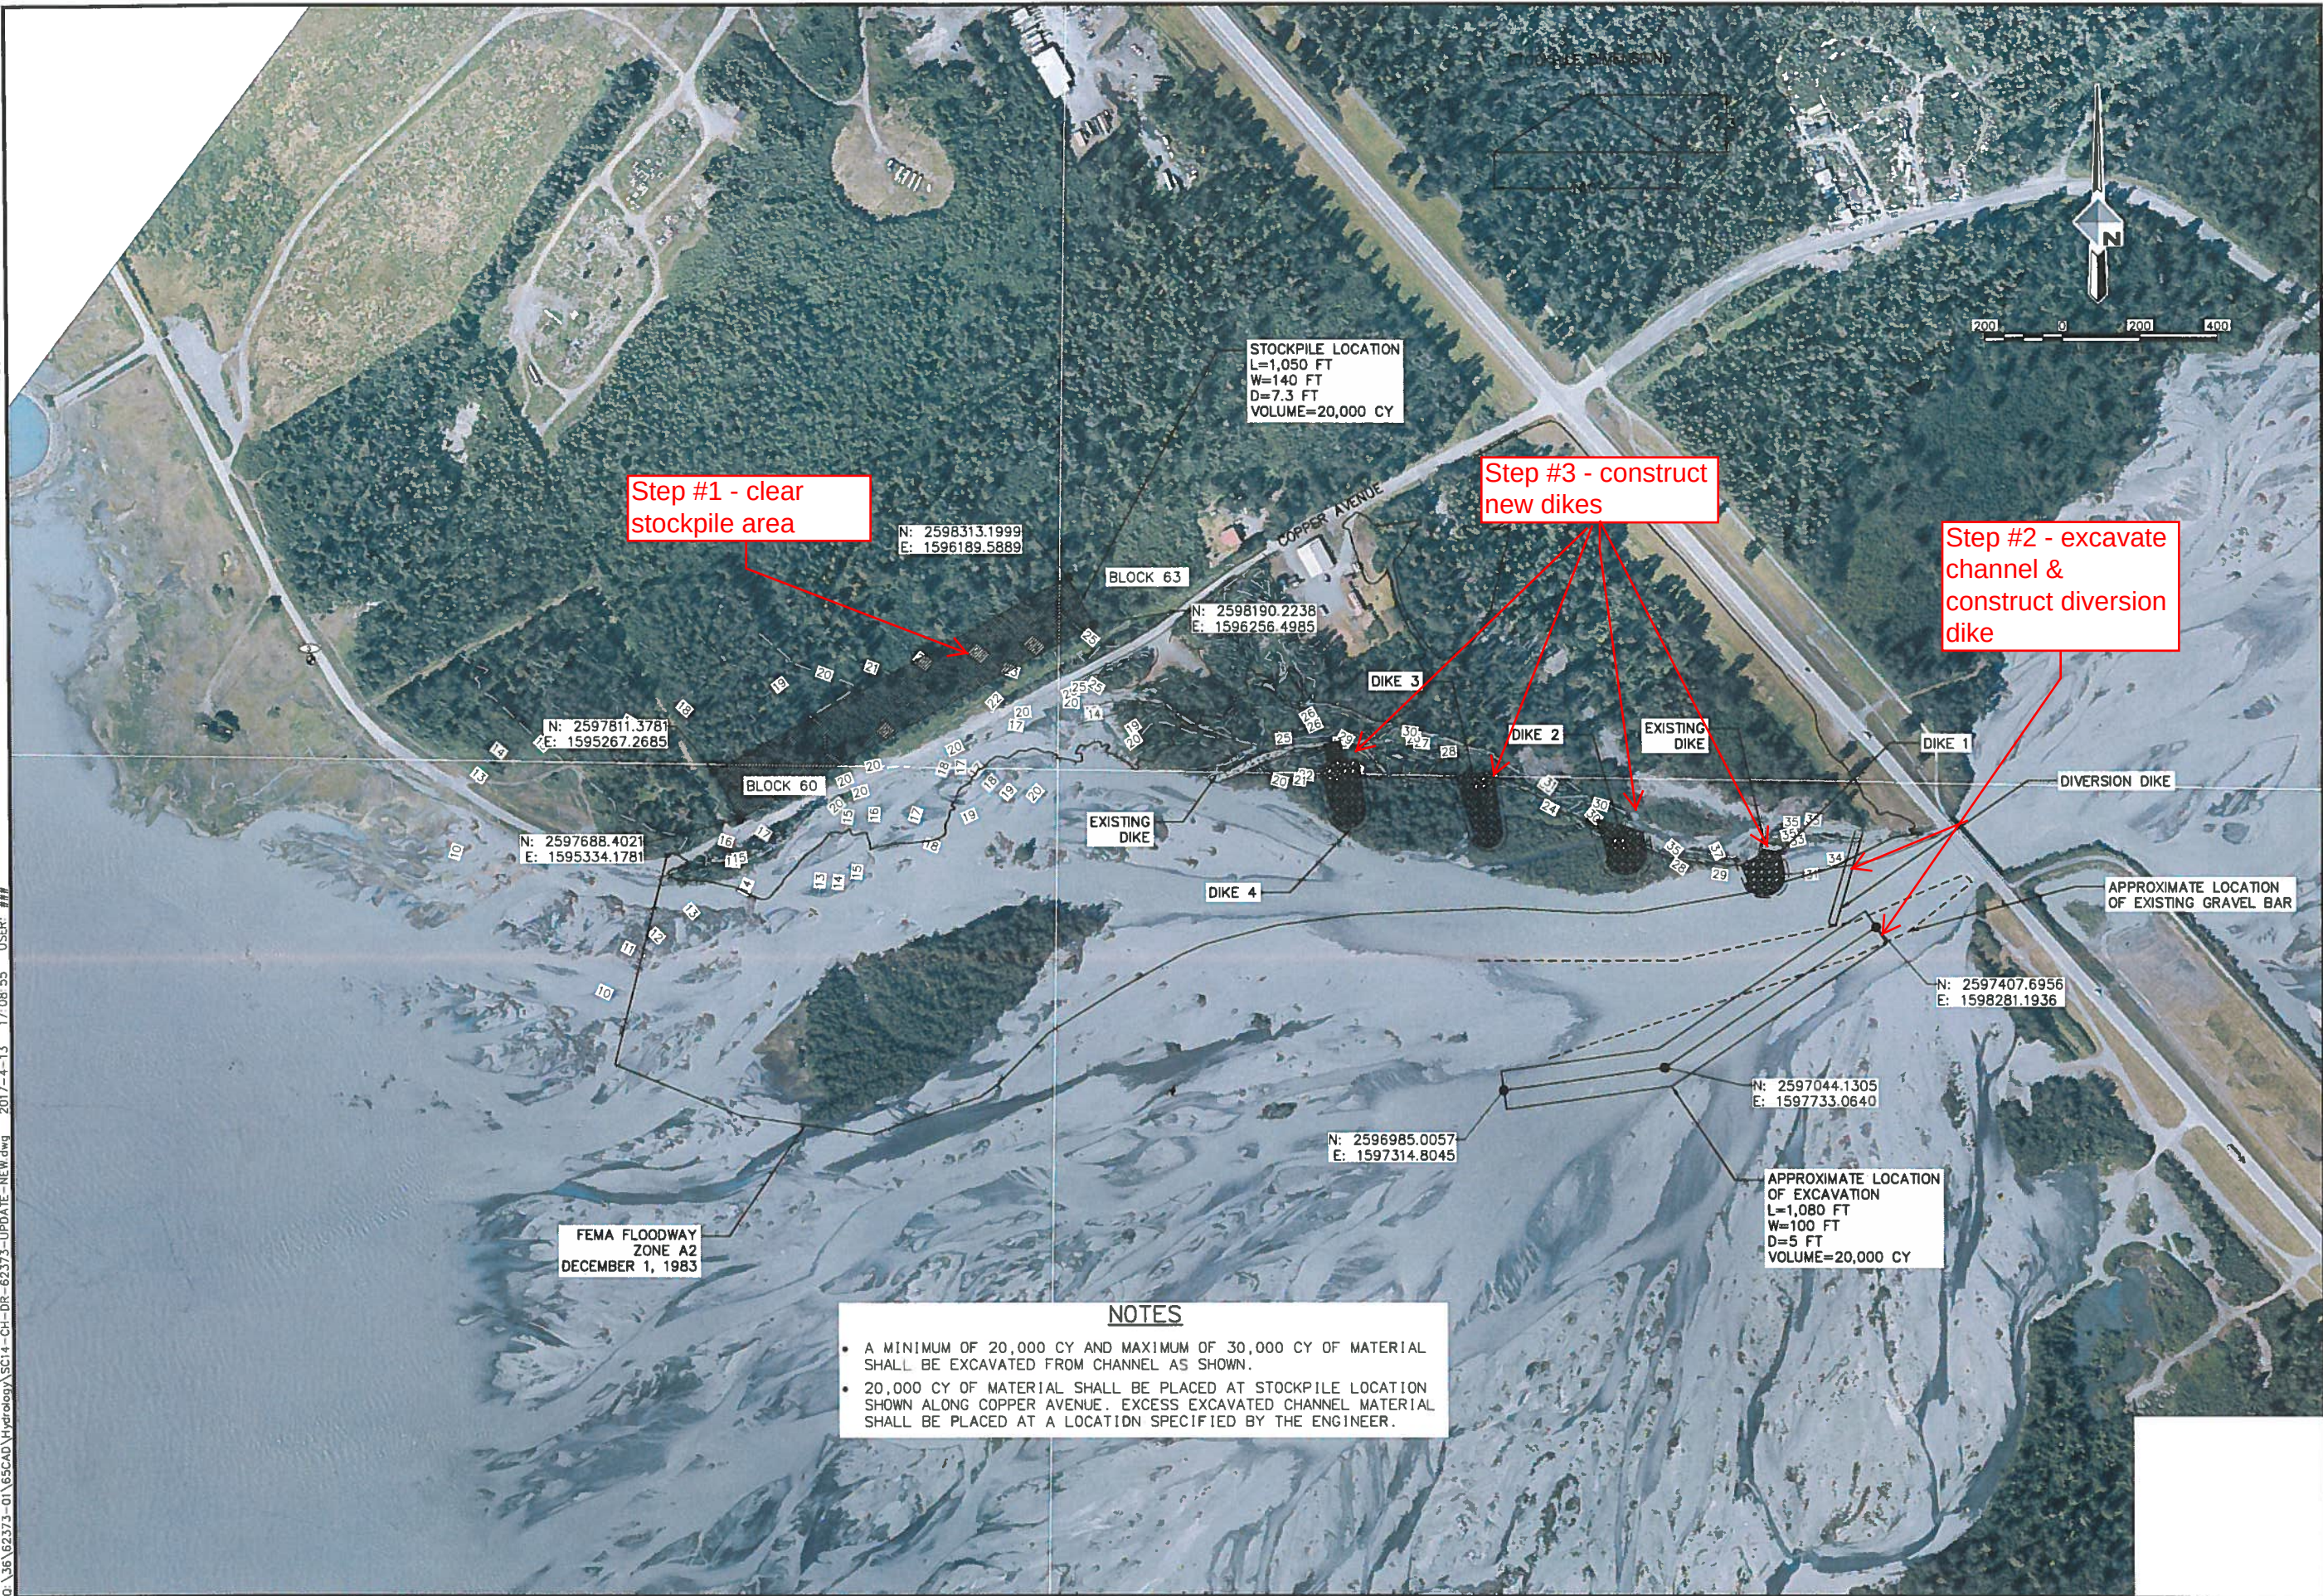

 DOWL		WWW.DOWL.COM		AECL848			
CITY OF VALDEZ		GLACIER STREAM DOWNSTREAM		EXCAVATION AND STOCKPILE			
CHECKED BY		BMM		DESIGNED BY		HCR	
DRAWN BY		HCR		DATE		03/23/16	
W.O. NO.		62373		F.B. NO.			
REF. DWG				LOCATION		VALDEZ	
				ALASKA			
SCALE				HORZ.			
				VERT.			
SHEET							
FILE NO.							
DATA		DATE		REV		DATE	
San. Sewer							
Storm Sewer							
Water							
Gas							
Telephone							
Electric							
Cable TV							
Lighting							
Landscaping							
Asphalt							
Revisions							
Description							
BY							