

DESIGN NOTES

1. DATE OF SURVEY: JUNE 8, 2017
2. TOTAL AREA OF IMPACT: $\pm 89,500$ SF (2.05 ACRES)
3. FILL TYPE II: 1500 CY
4. MATERIAL TO BE REMOVED: 240 CY
5. COMPACT EXISTING GROUND PRIOR TO PLACEMENT OF NEW FILL. COMPACT EXISTING AND NEW FILL TO 95%.

SURVEY NOTES

WRANGELL MOUNTAIN TECHNICAL WILL BE PROVIDING CONSTRUCTION STAKING AT 100 FEET INTERVALS AND 50 FEET ON CROSS SECTIONS UNDER CITY OF VALDEZ CONTRACT. ADDITIONAL GRADE HOPPING IS THE RESPONSIBILITY OF THE CONTRACTOR.

LEGEND

IMPACT BOUNDARY	IMPACT BOUNDARY
ORIGINAL CONTOURS MAJOR	ORIGINAL CONTOURS MAJOR
ORIGINAL CONTOURS MINOR	ORIGINAL CONTOURS MINOR
DESIGN CONTOURS MAJOR	DESIGN CONTOURS MAJOR
DESIGN CONTOURS MINOR	DESIGN CONTOURS MINOR





DESIGN PLAN VIEW

LEGAL DESCRIPTION: VALDEZ CONTAINER TERMINAL
NORTH AREA REGRADING
VALDEZ, ALASKA
STREET ADDRESS: 1460 CONTAINER TERMINAL ROAD
PREPARED FOR: CITY OF VALDEZ

WRANGELL MOUNTAIN TECHNICAL SERVICES

P.O. Box 118, CHITINA, ALASKA 99566
907-823-2280

DATE: 6/12/17	DRAWN: MINISH	CHECK: MINISH	SCALE: 1"= 100'
JOB#: 17015	DRAWING #: 17015 COV VCT SURVEY AND DESIGN	SHEET: 1 OF 2	REV#: 0

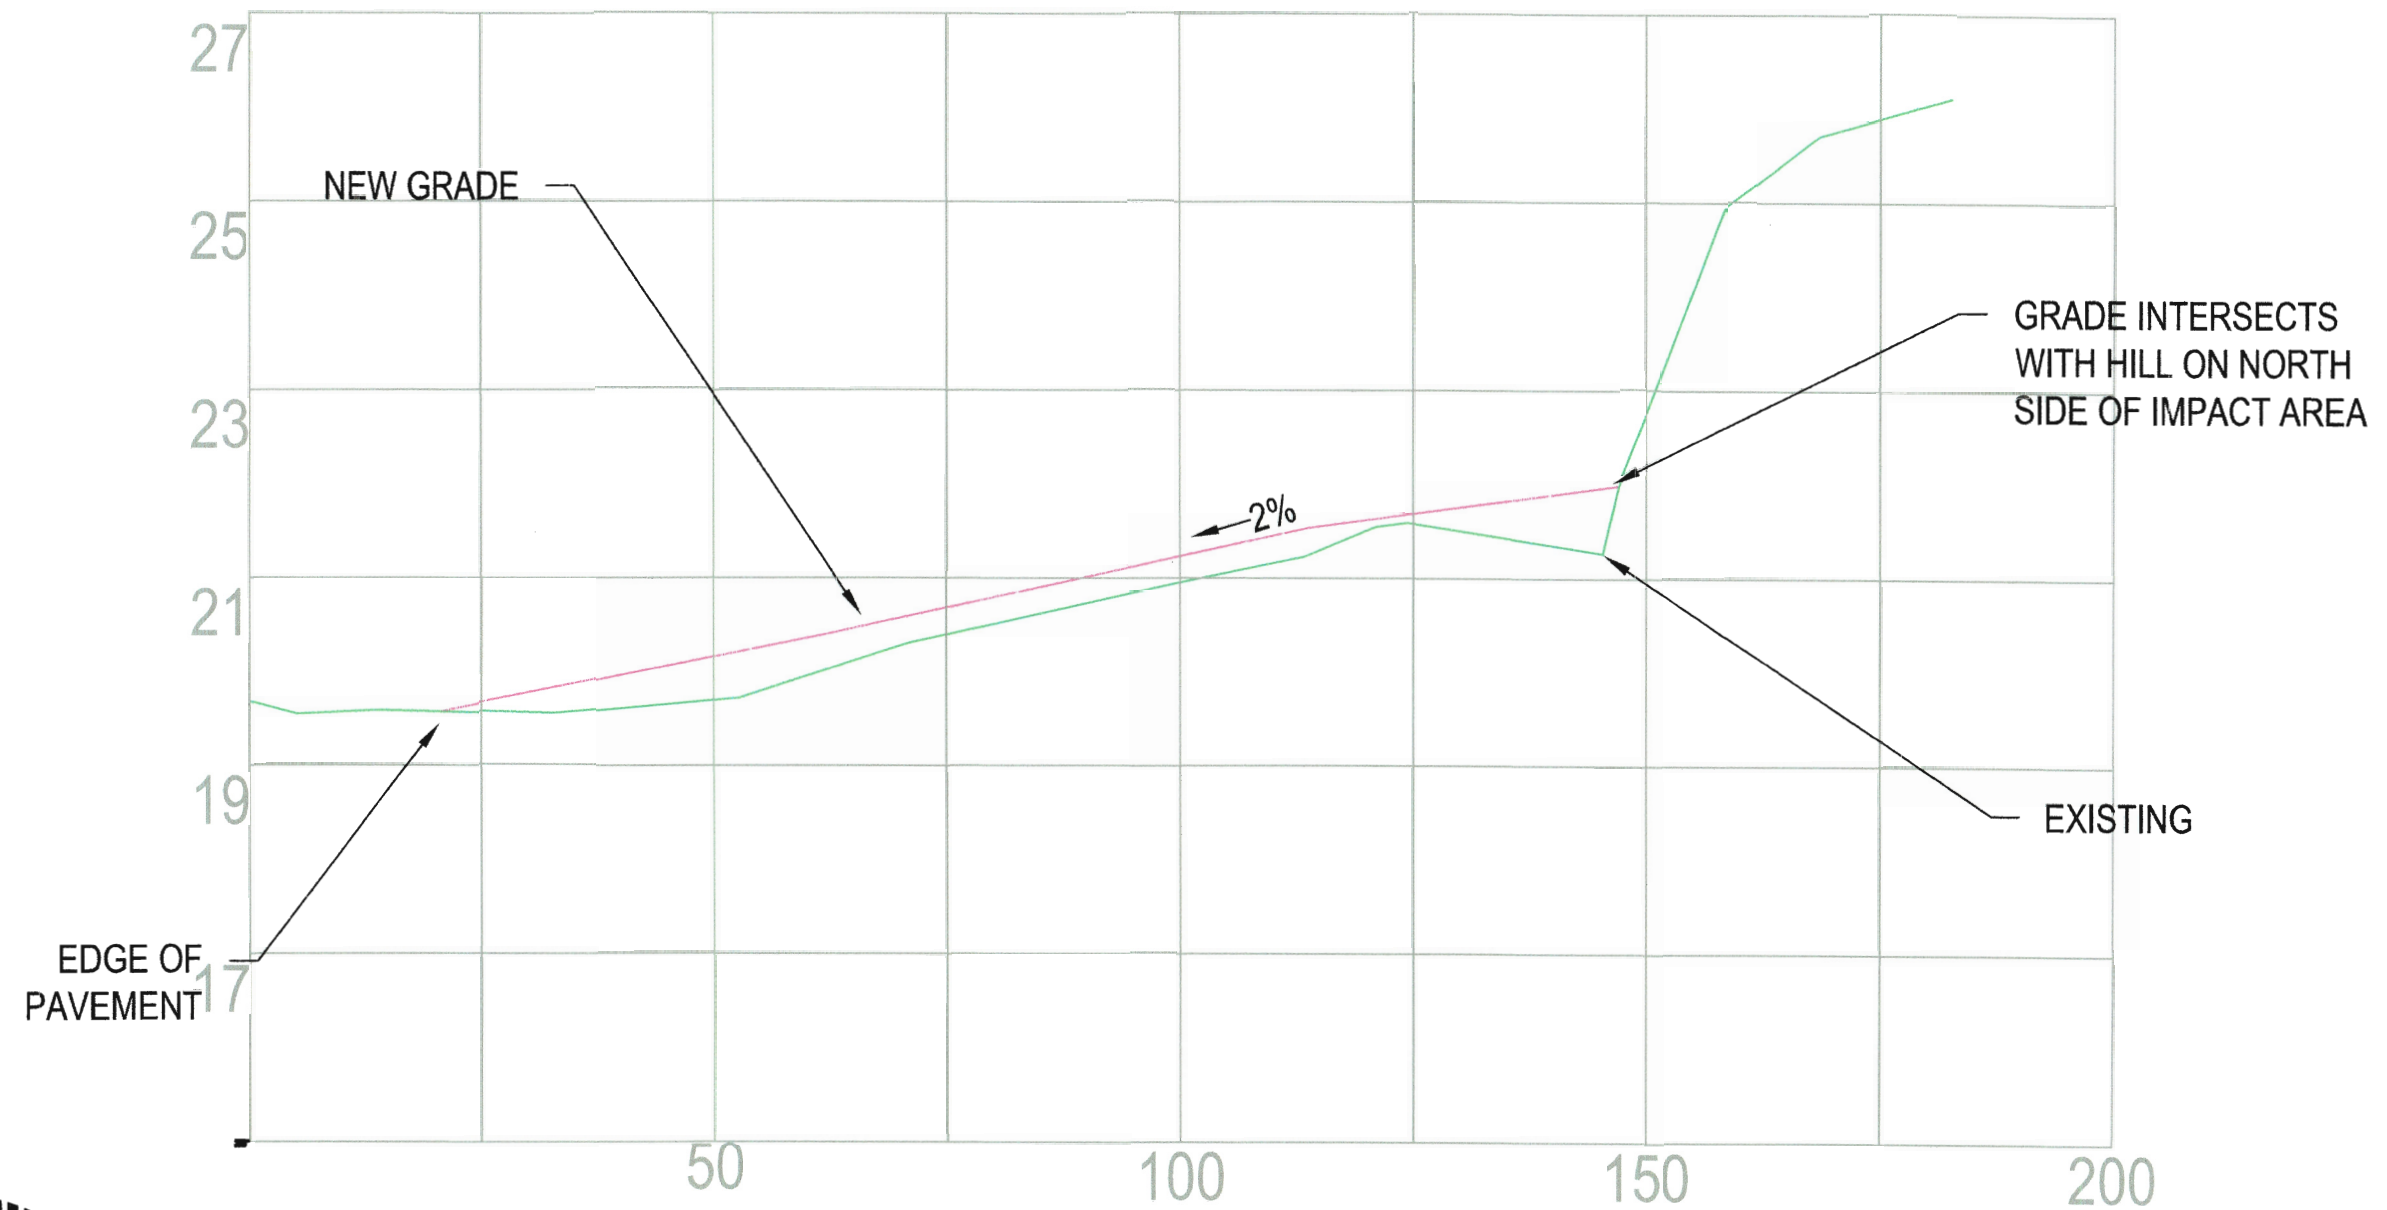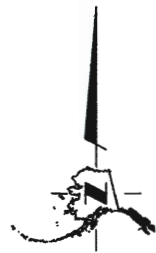

STA 11+00 (TYPICAL OF ALL SECTIONS)



DESIGN CROSS SECTIONS VIEW			WRANGELL MOUNTAIN TECHNICAL SERVICES				
LEGAL DESCRIPTION:	VALDEZ CONTAINER TERMINAL NORTH AREA REGRADING VALDEZ, ALASKA		P.O. Box 118, CHITINA, ALASKA 99566 907-823-2280				
STREET ADDRESS:	1460 CONTAINER TERMINAL ROAD		DATE:	6/12/17	DRAWN: MINISH	CHECK: MINISH	SCALE: N.T.S.
PREPARED FOR:	CITY OF VALDEZ		JOB#:	17015	DRAWING #: 17015 COV VCT SURVEY AND DESIGN		REV#: 0
					SHEET: 2 OF 2		