



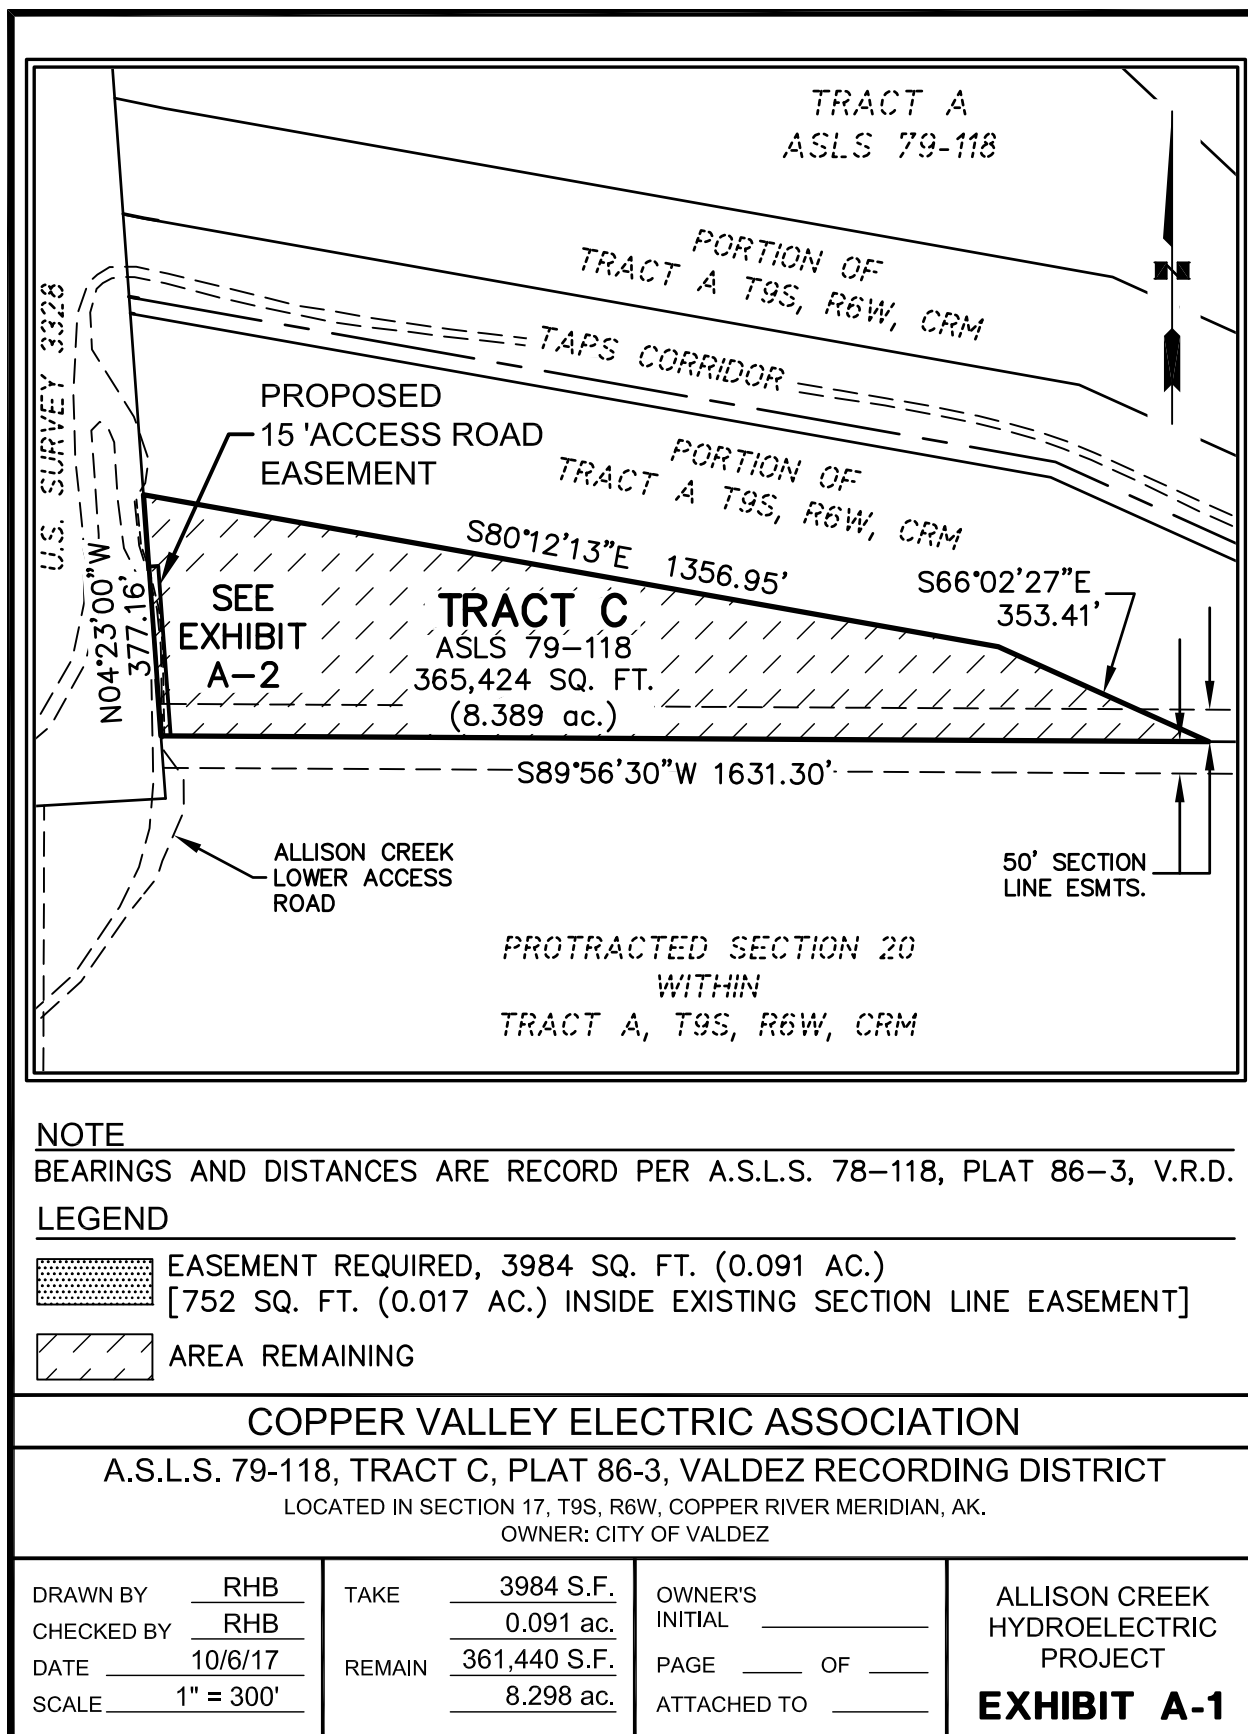



PREPARED BY:

THIS EXHIBIT WAS PREPARED BY
R&M CONSULTANTS, INC.
9101 VANGUARD DRIVE
ANCHORAGE, AK. 99507
CERT. OF AUTH. NO AECC111

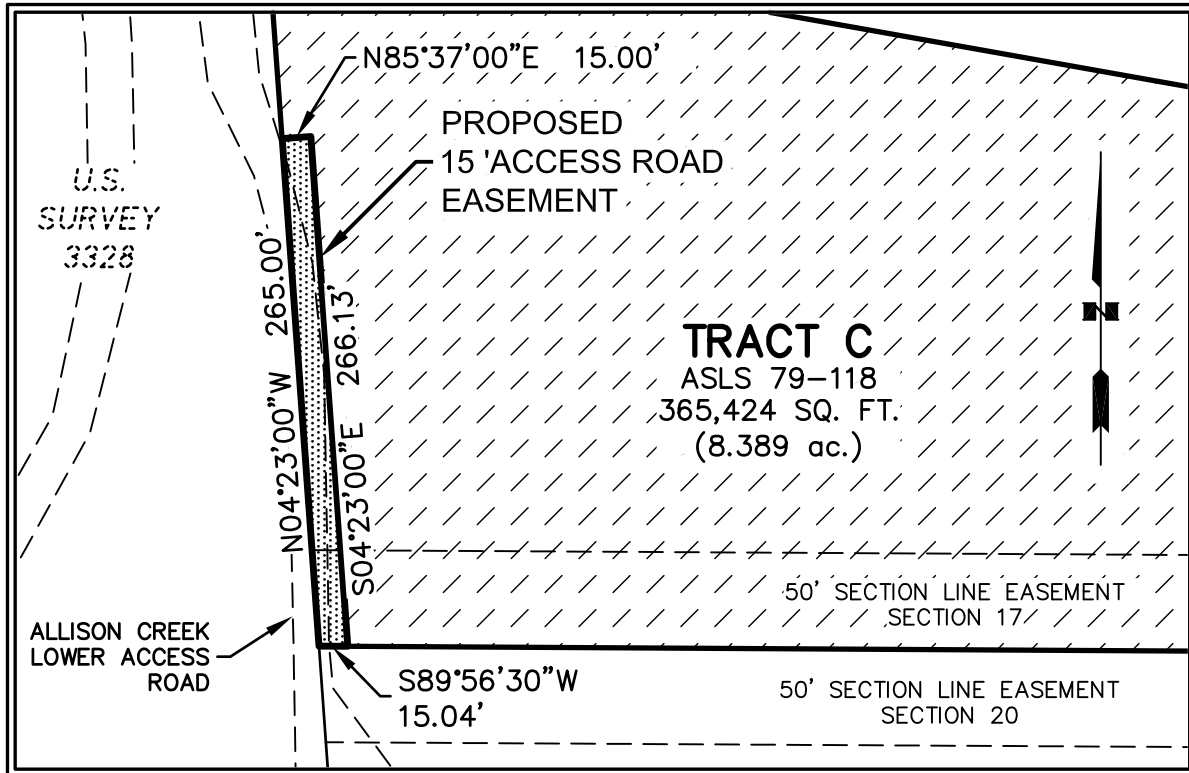

LEGEND

- EASEMENT REQUIRED, 3984 SQ. FT. (0.091 AC.)
[752 SQ. FT. (0.017 AC.) INSIDE EXISTING SECTION LINE EASEMENT]
- AREA REMAINING

COPPER VALLEY ELECTRIC ASSOCIATION

A.S.L.S. 79-118, TRACT C, PLAT 86-3, VALDEZ RECORDING DISTRICT

LOCATED IN SECTION 17, T9S, R6W, COPPER RIVER MERIDIAN, AK.

OWNER: CITY OF VALDEZ

DRAWN BY RHB
CHECKED BY RHB
DATE 10/6/17
SCALE 1" = 100'

TAKE 3984 S.F.
0.091 ac.
REMAIN 361,440 S.F.
8.298 ac.

OWNER'S INITIAL _____
PAGE _____ OF _____
ATTACHED TO _____

ALLISON CREEK
HYDROELECTRIC
PROJECT

EXHIBIT A-2