



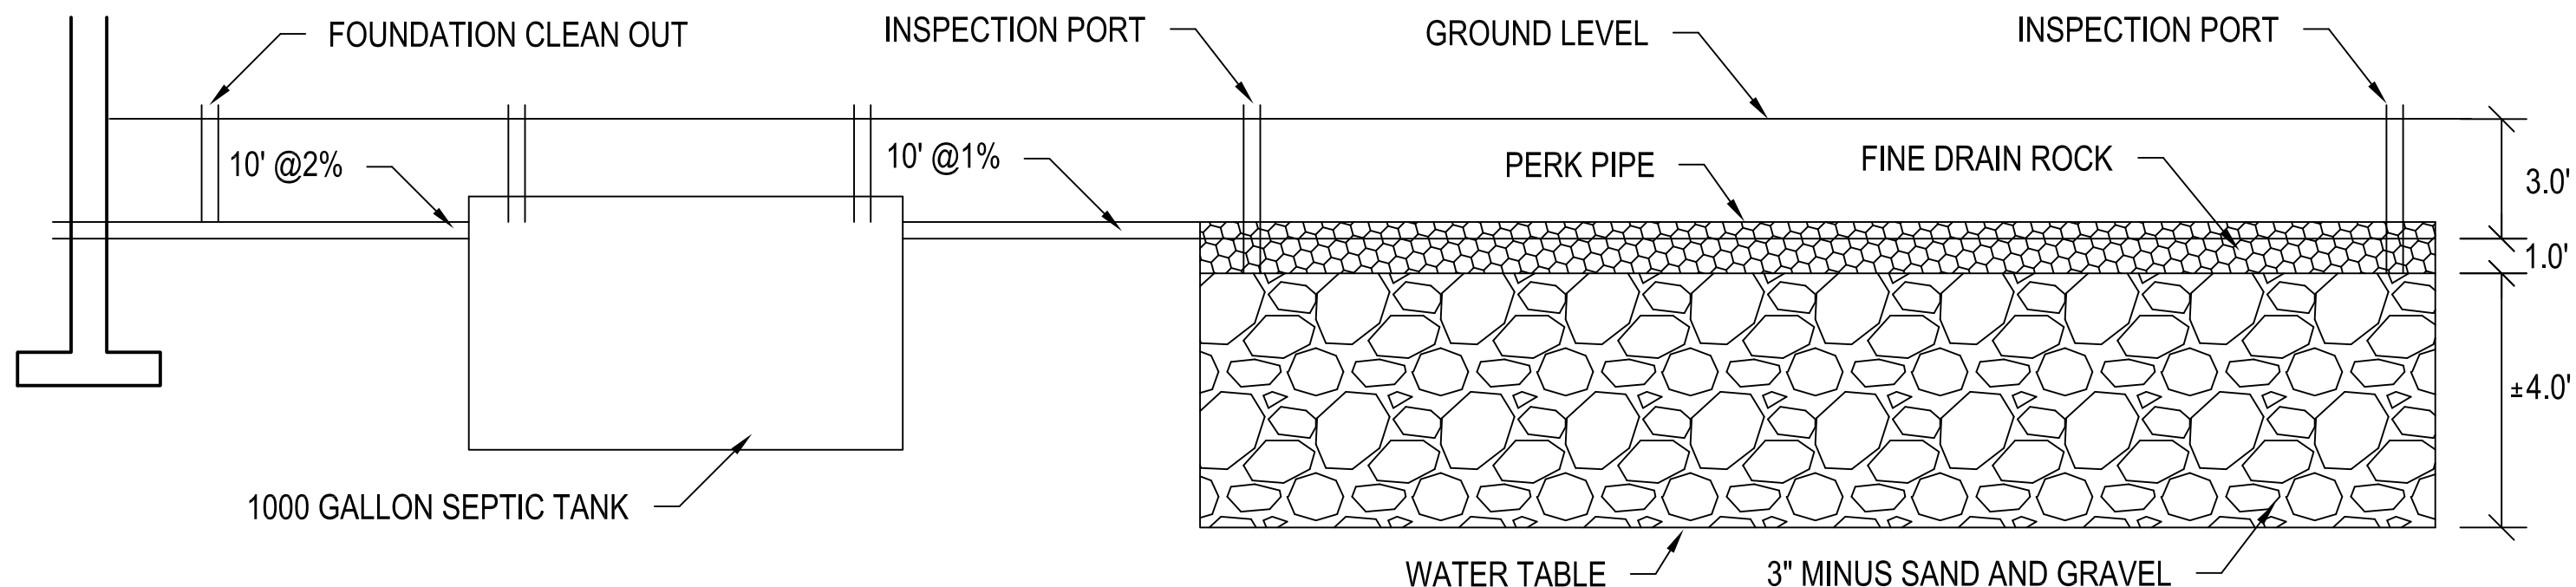

EASTERLY LOTS PROPOSED SEPTIC

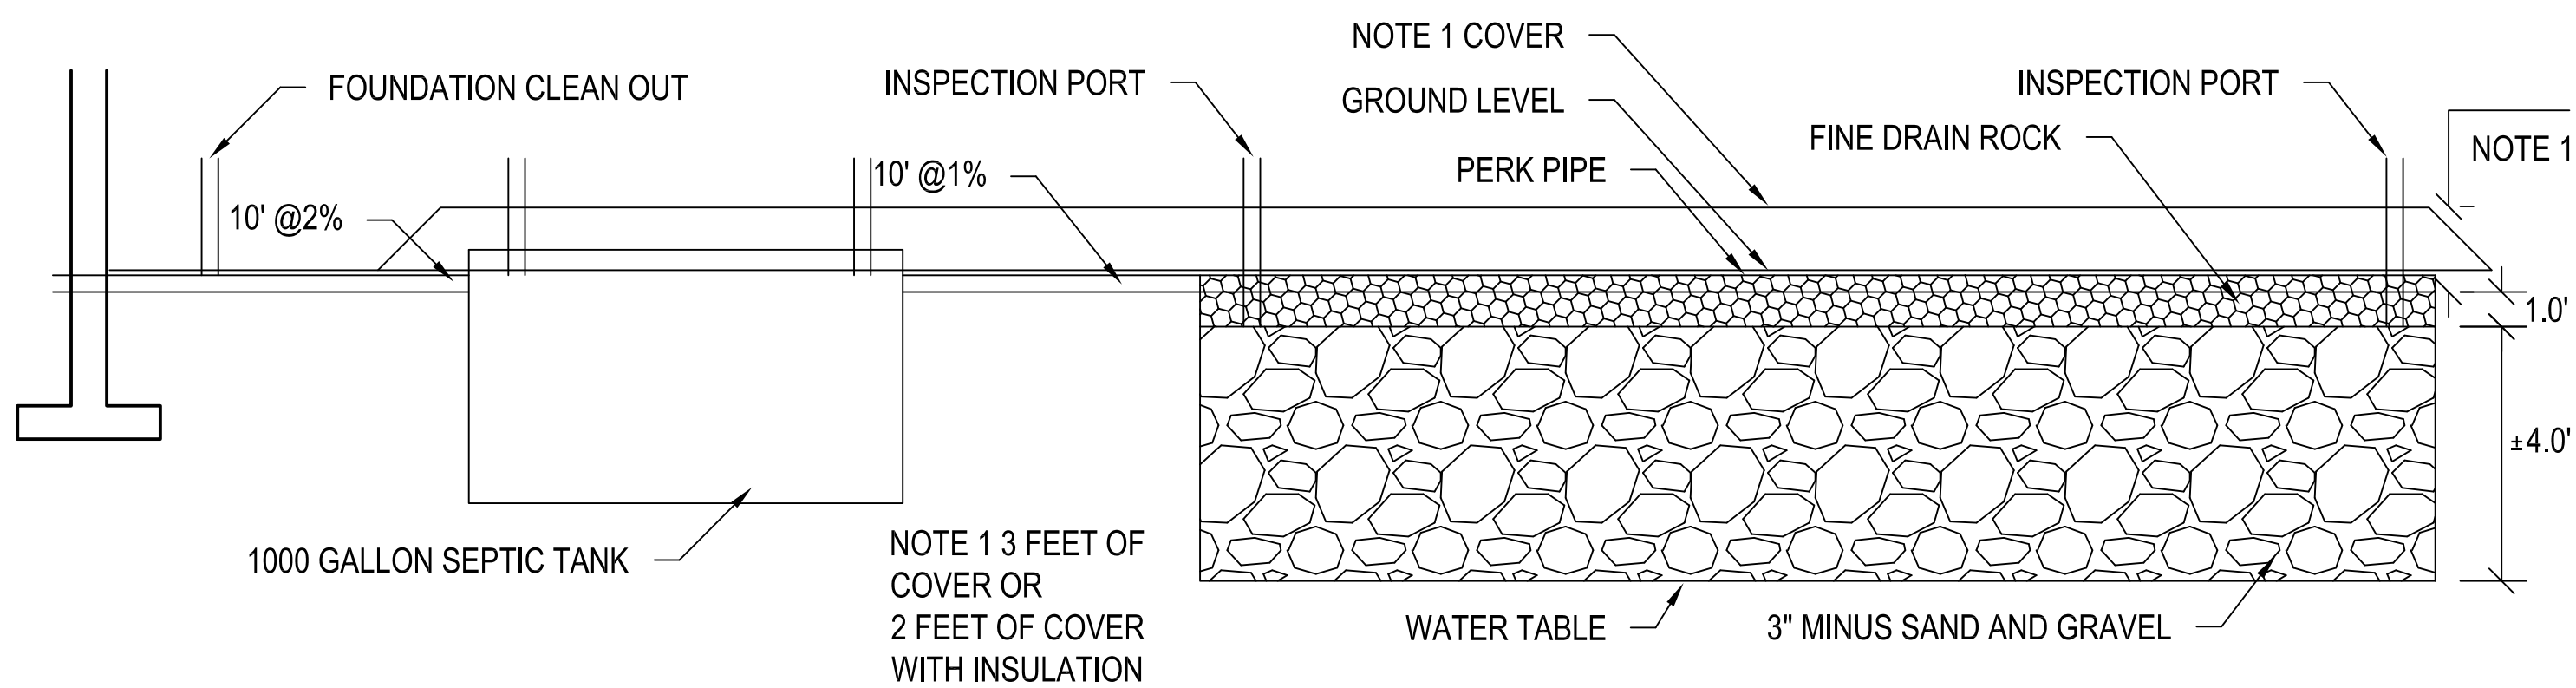

WESTERLY LOTS PROPOSED SEPTIC

SEPTIC DESIGN		WRANGELL MOUNTAIN TECHNICAL SERVICES			
LEGAL DESCRIPTION: BLUE SPRUCE SUBDIVISION LOTS 1 THROUGH 20 VALDEZ, ALASKA		P.O. Box 118, CHITINA, ALASKA 99566 907-823-2280			
STREET ADDRESS: NHN AURORA STREET AND SKIDDER STREET		DATE: 11/4/17	DRAWN: MINISH	CHECK: MINISH	SCALE: N.T.S.
PREPARED FOR: BARD BARNETT		JOB#: 17045	DRAWING #: 17045 VALDEZ BLUE SPRUCE SUBD 171104	SHEET: 3 OF 3	REV#: 0