


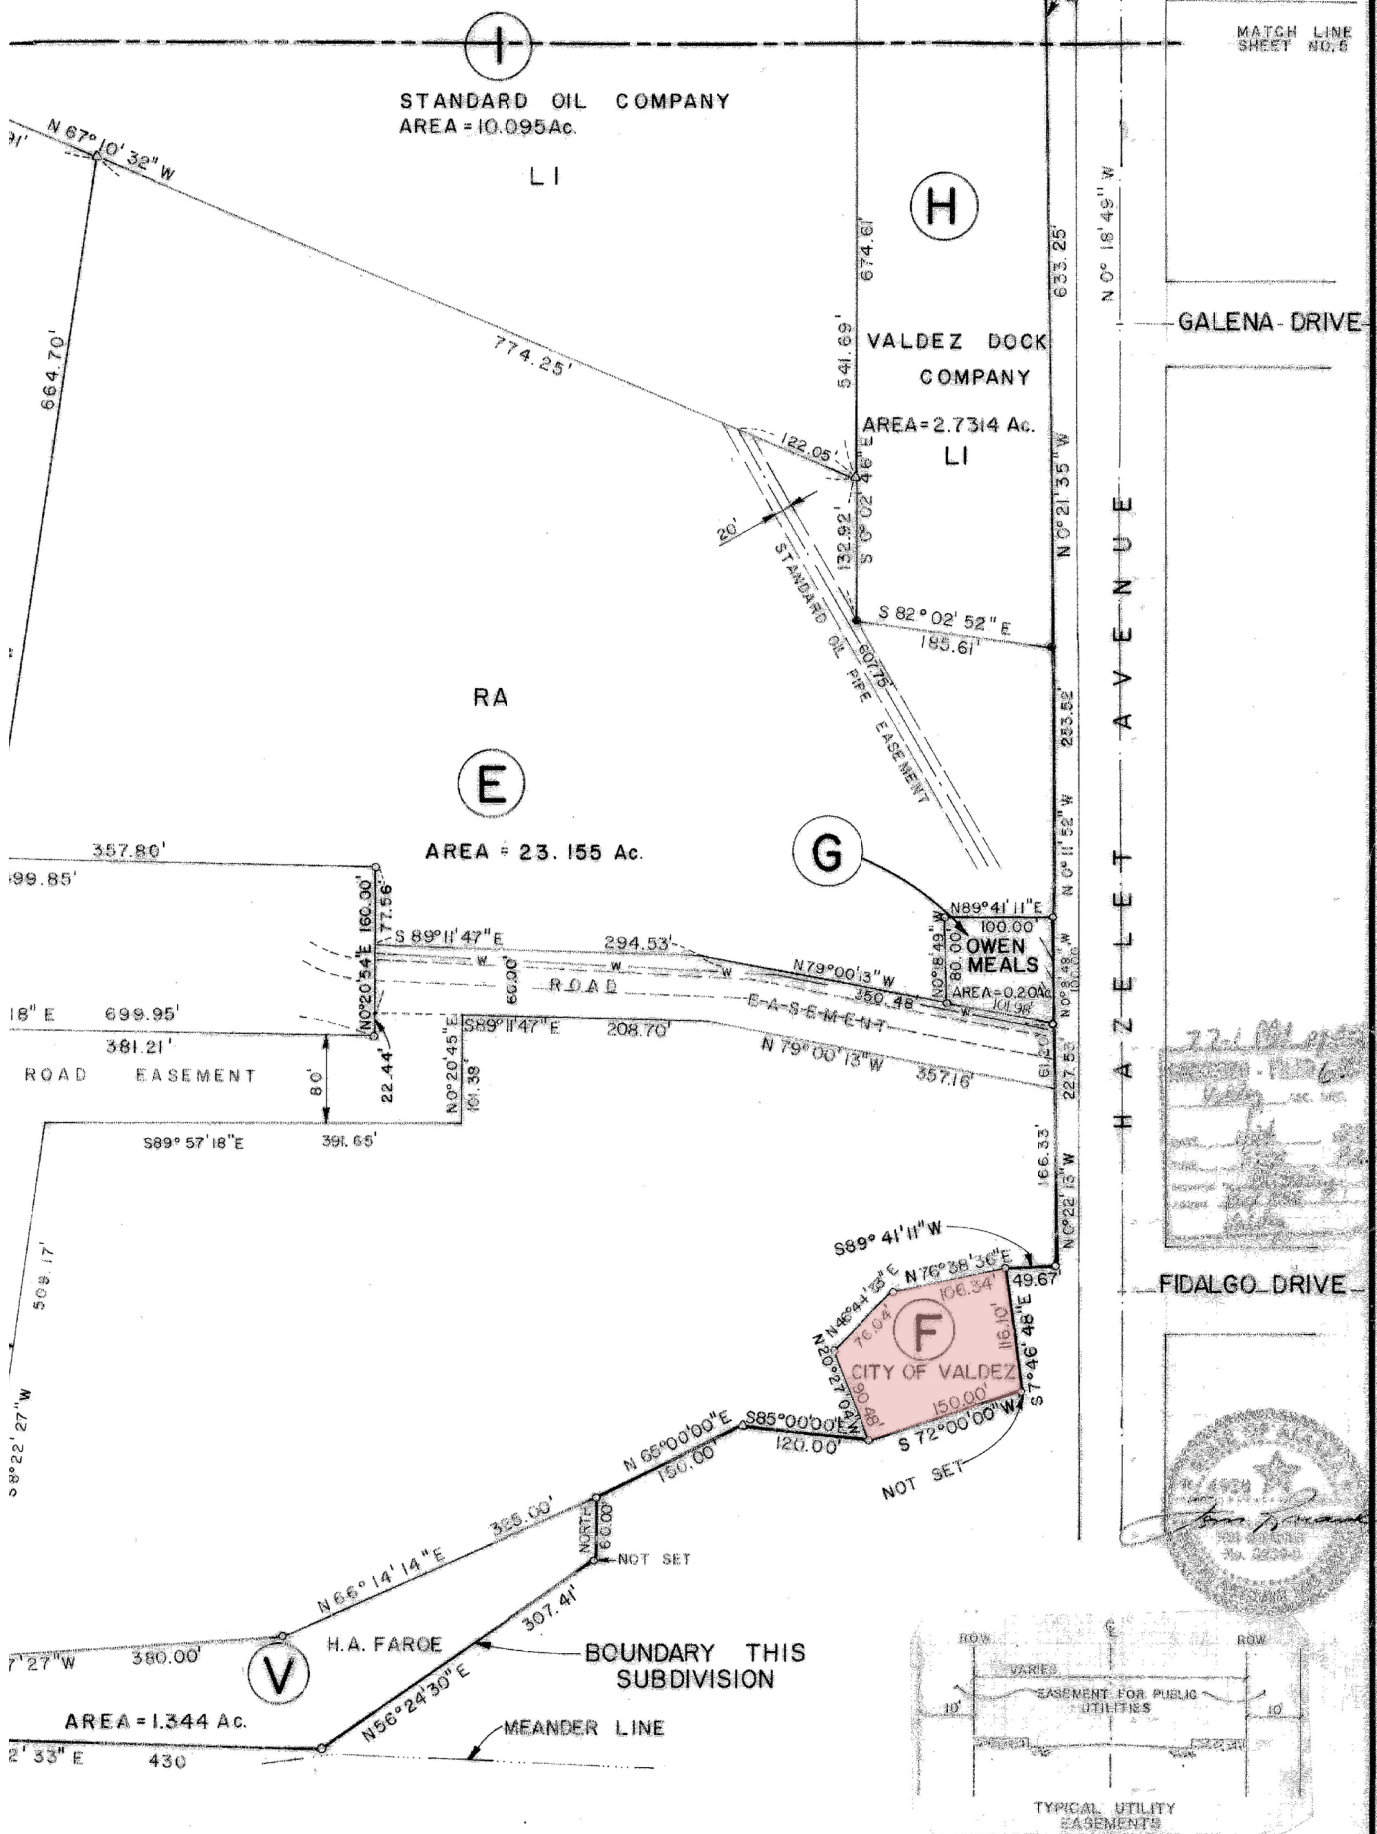

PROJECT	PLAT OF	DWN. BY FWE	SHT. NO. 3
PORT VALDEZ SUBDIVISION	VALDEZ	CHECKED	7
	ALASKA	SCALE: 1" = 100'	OF
		DATE: 7/18/76	75 - 25