


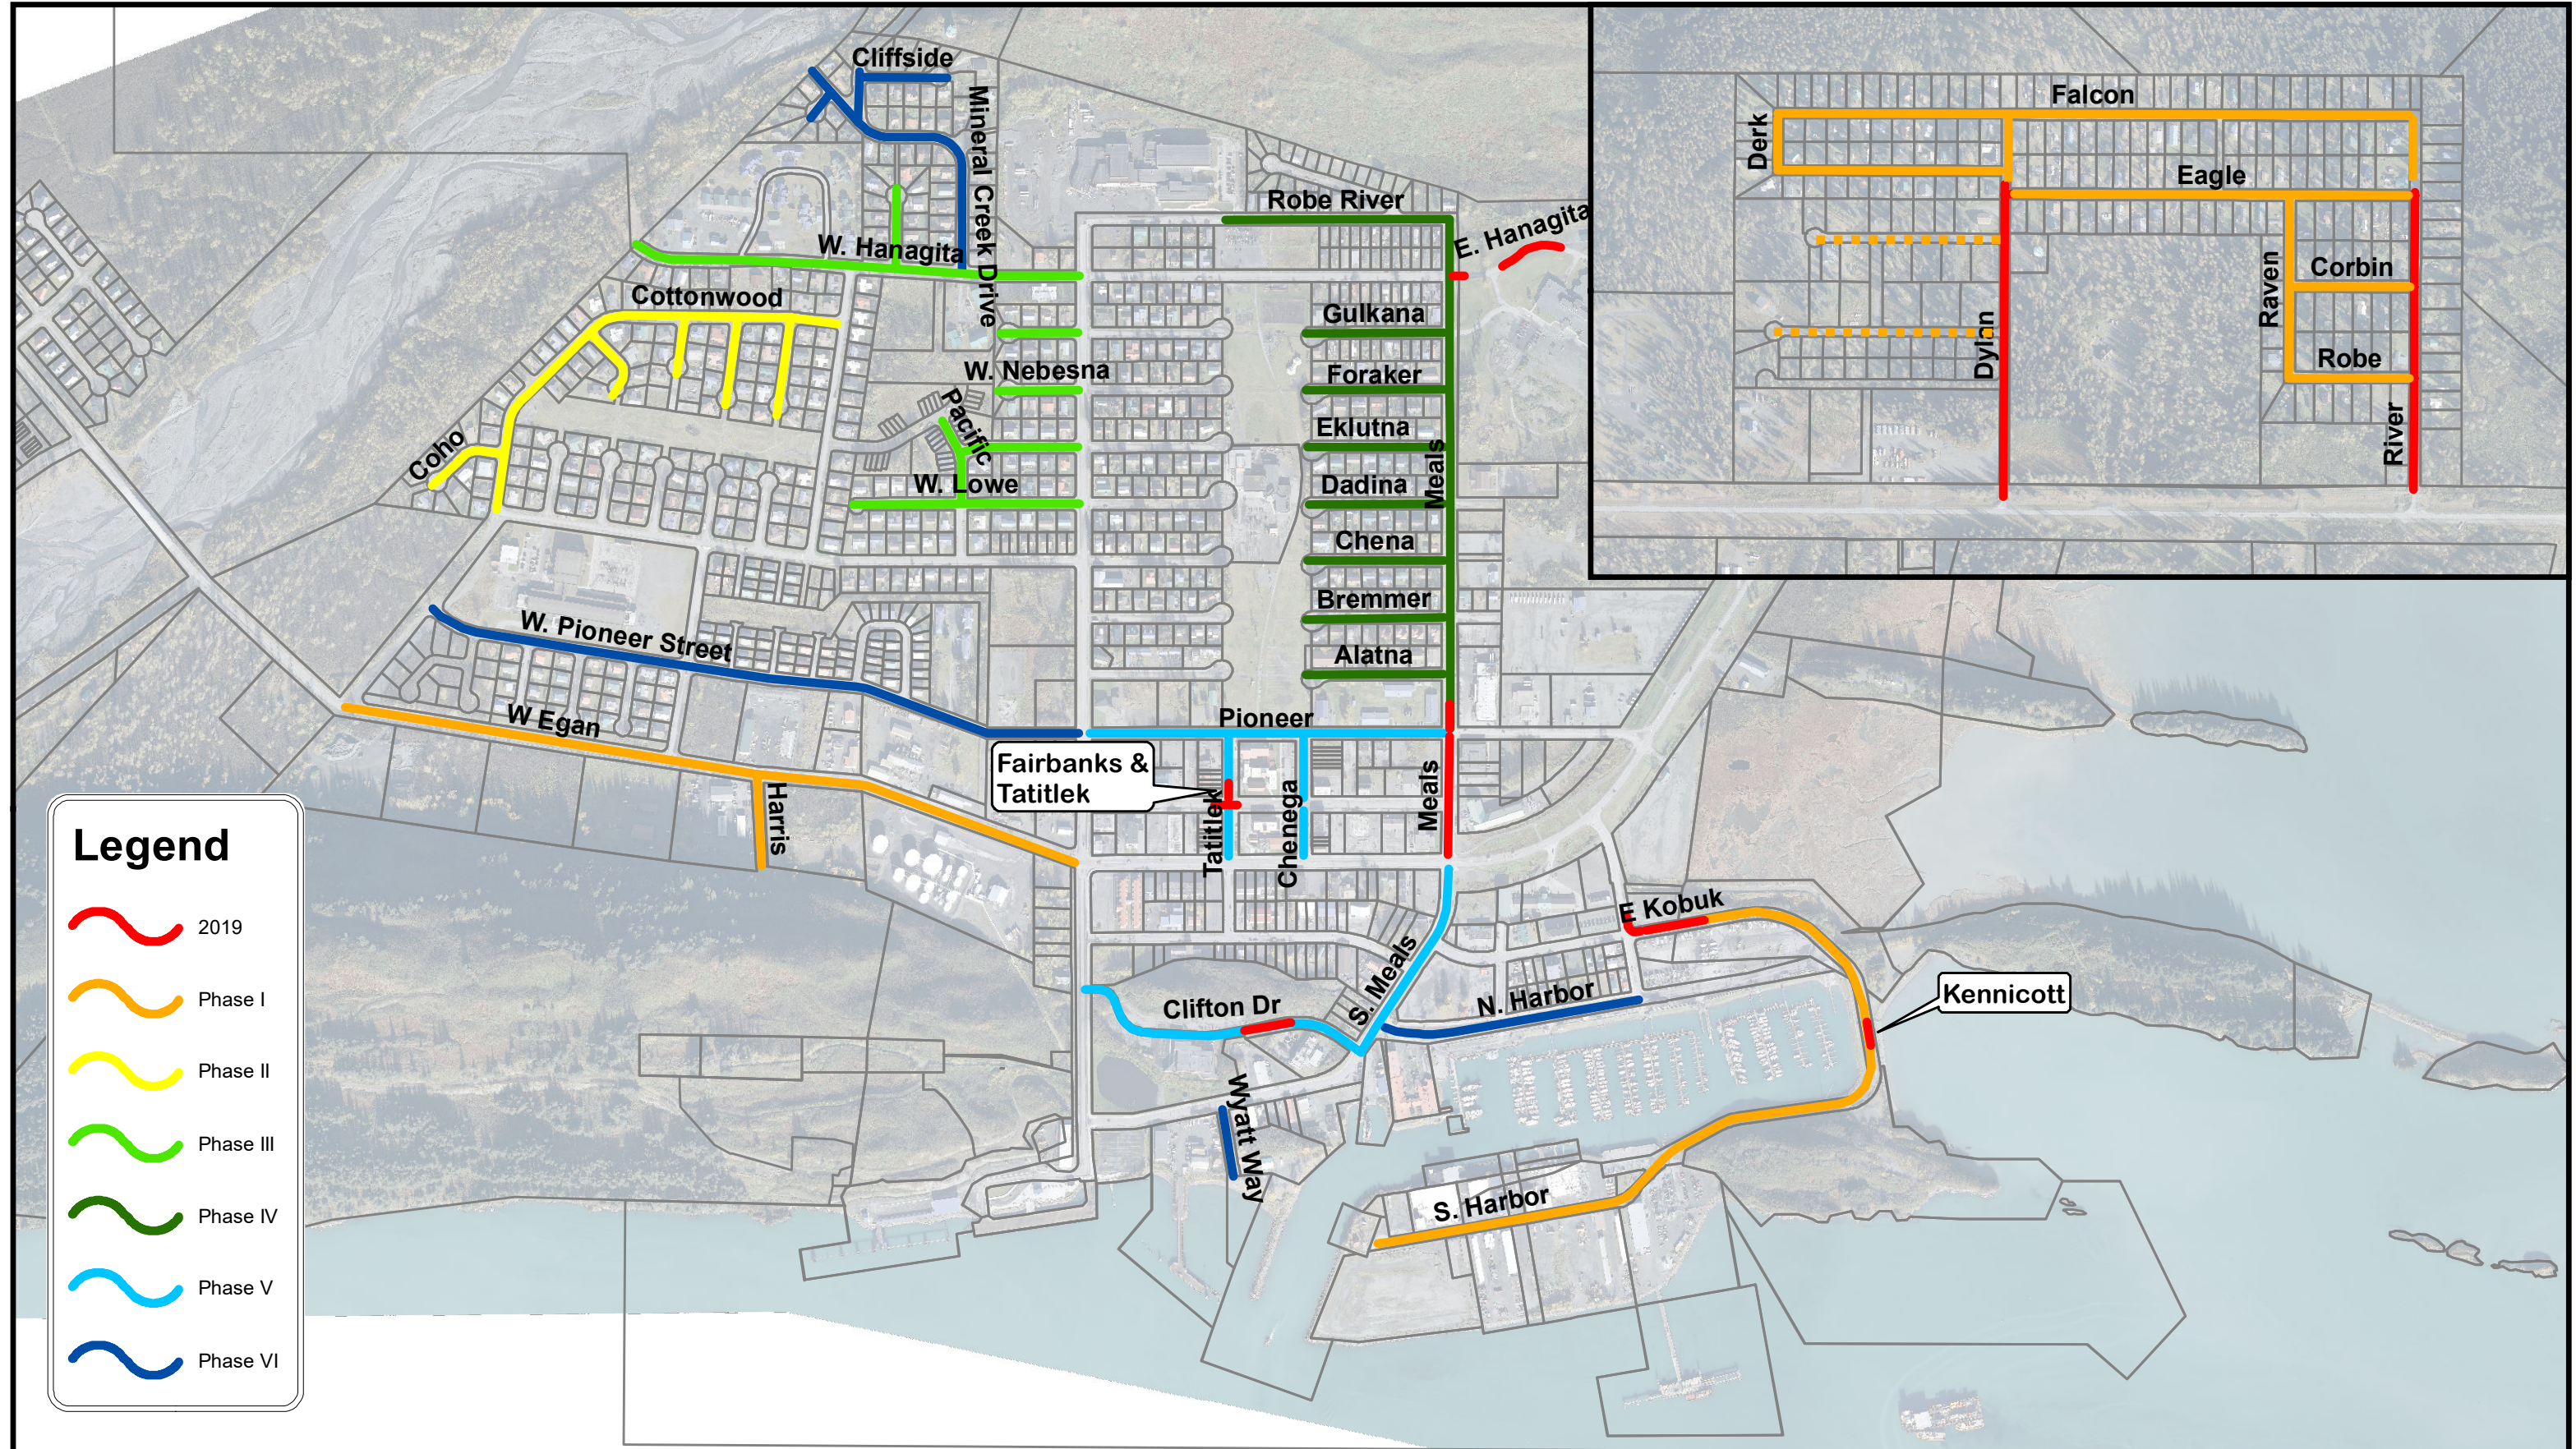

Legend

2019

Phase I

Phase II

Phase III

Phase IV

Phase V

Phase VI

N

W

E

S

0

325

650

1,300

Feet

Date: 7/16/2019

Street Repair and Paving Plan

Information displayed is for informational purposes only. The City of Valdez makes no warranties, expressed or implied as to the veracity or accuracy of the information herein.