


J:\2021\1211100 Valdez Small Boat Harbor H-K Major Reconstruction\Drawings\Concepts\01 Boat Launch Ramp.dwg, 1, 8/4/2021 3:46:05 PM, RCrandy, 1,2

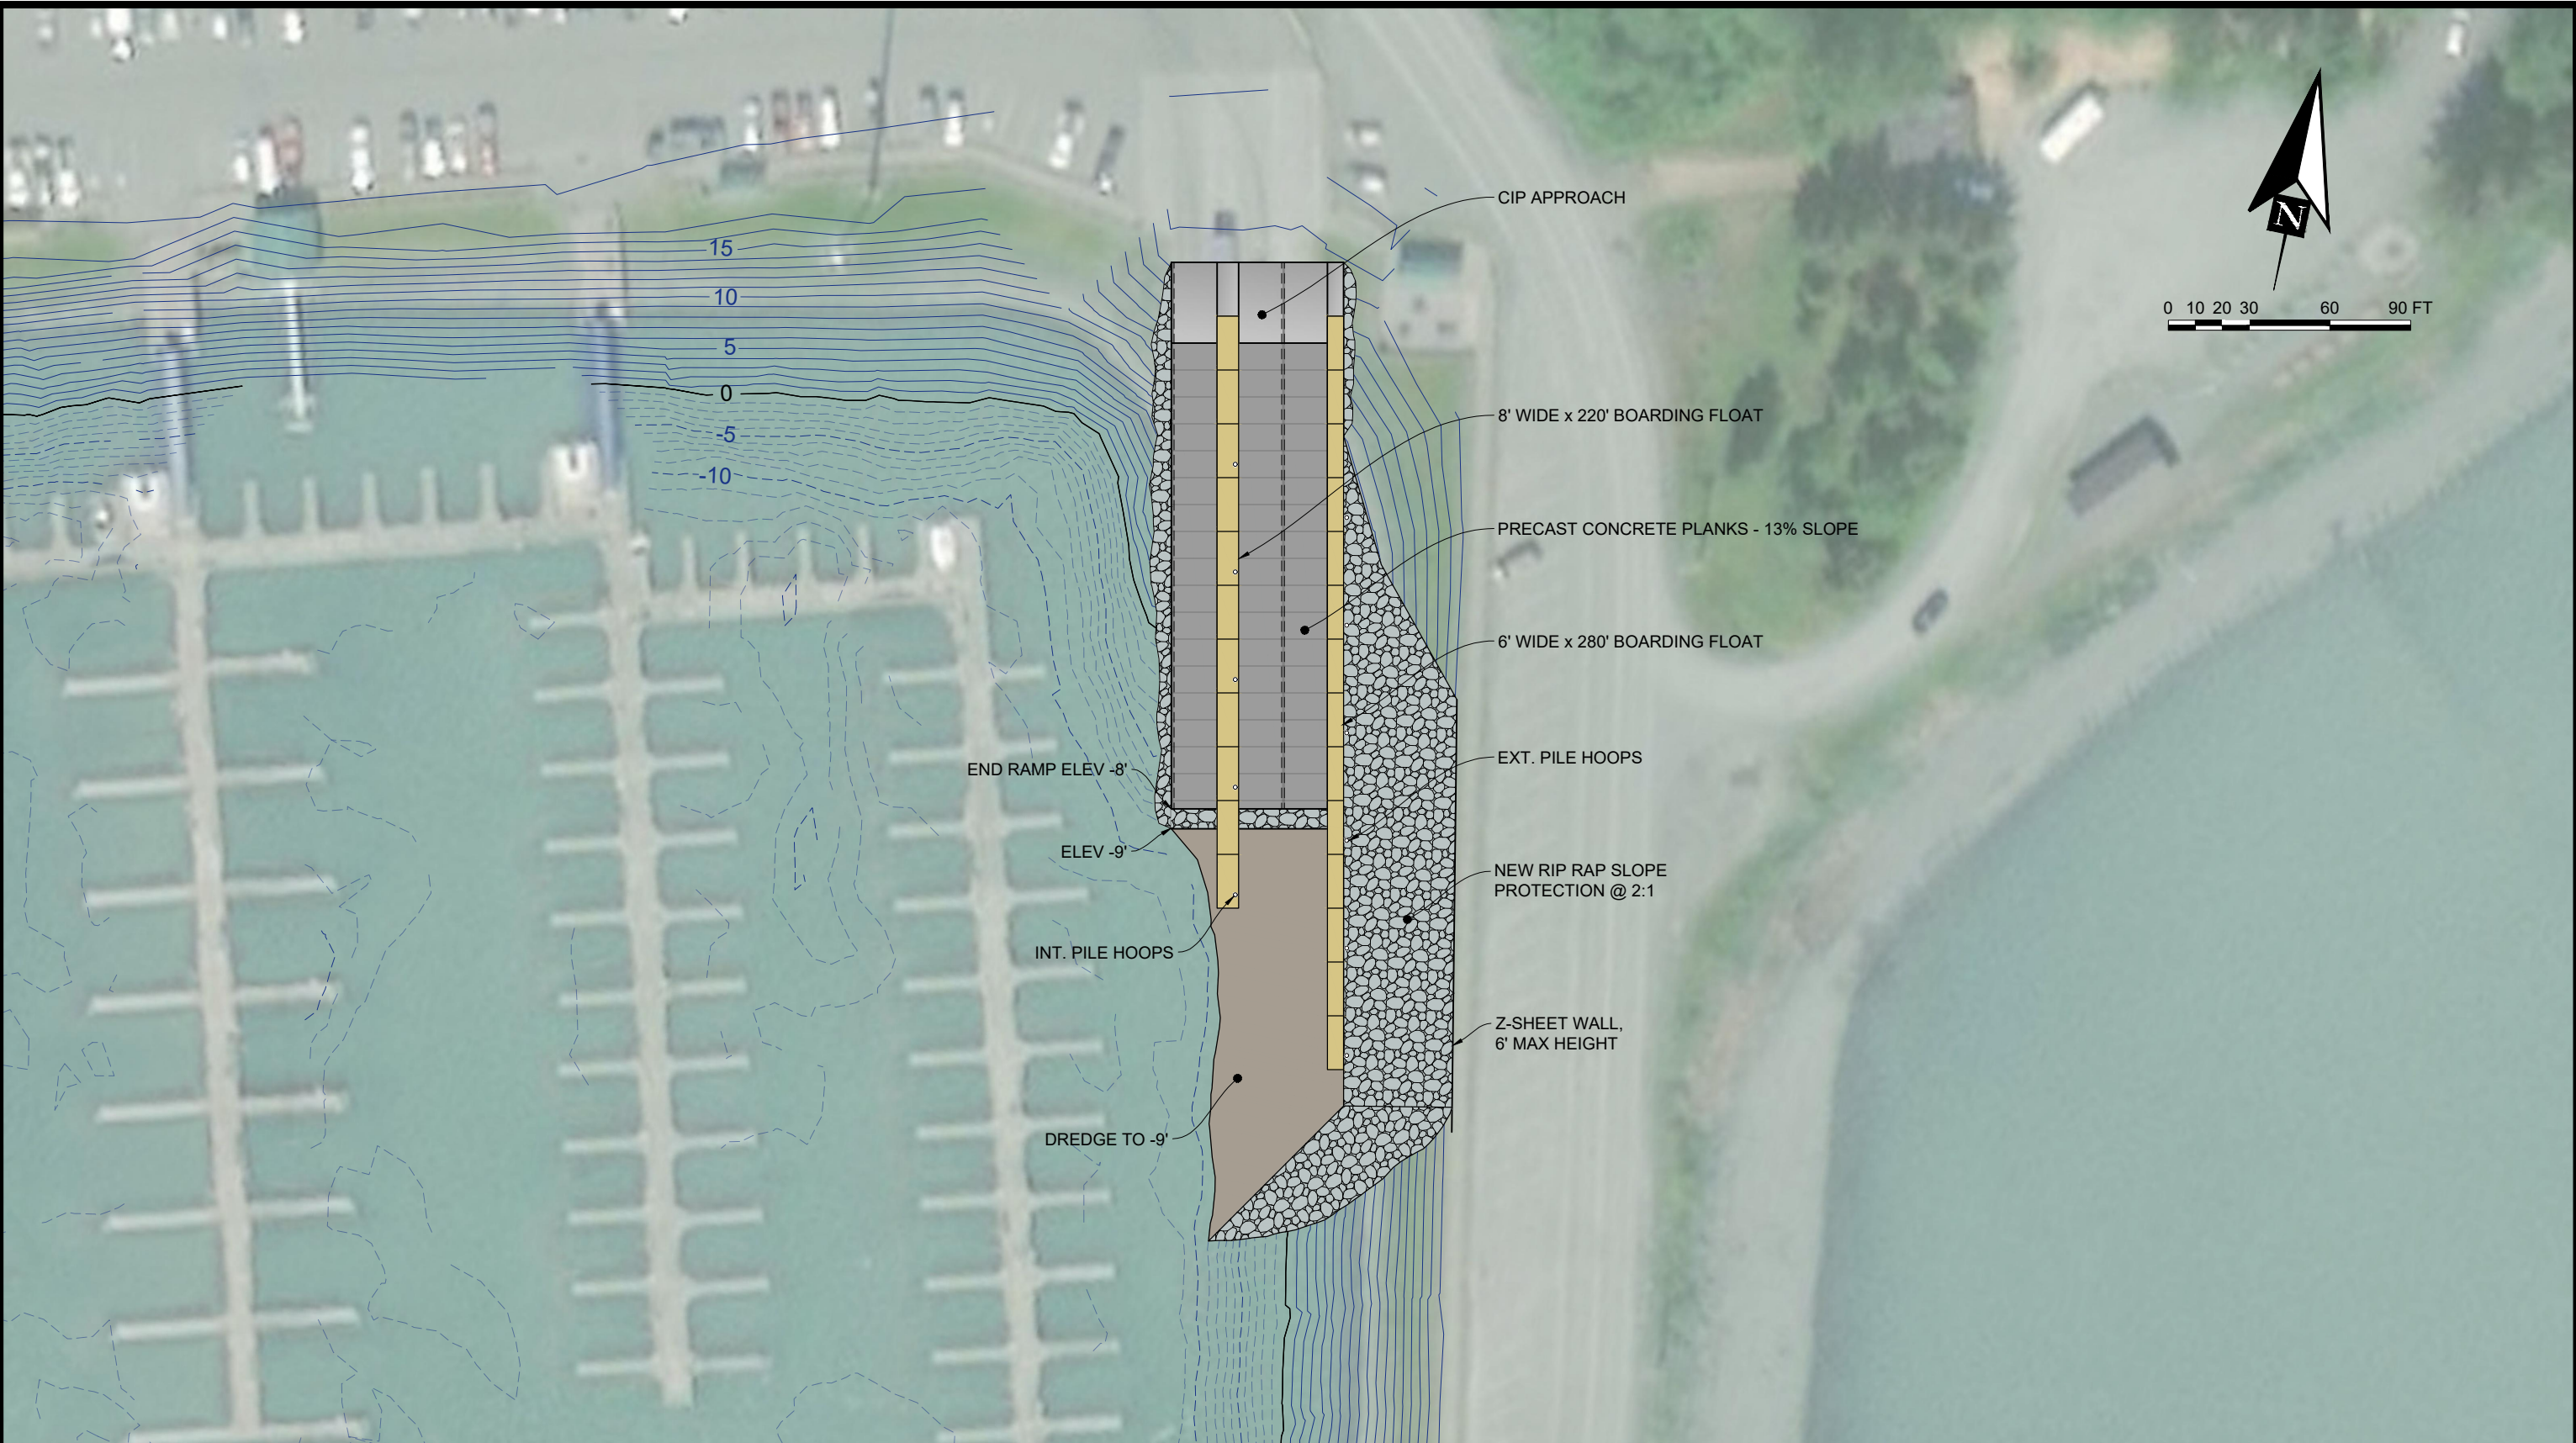

PND Engineers, Inc. (PND) is not responsible for safety programs, methods or procedures of operation, or the construction of the design shown on these drawings. Where specifications are general or not called out, the specifications shall conform to standards of industry. Drawings are for use on this project only and are not intended for reuse without written approval from PND. Drawings are also not to be used in any manner that would constitute a detriment directly or indirectly to PND.

REV	DATE	DESCRIPTION

DATE: _____

1506 West 36th Avenue
Anchorage, Alaska 99503
Phone: 907.561.1011
www.pndengineers.com
AK. LIC# AECC250



PROJECT: **VALDEZ SMALL BOAT HARBOR RECONSTRUCTION**

TITLE: **RECREATIONAL BOAT LAUNCH RAMP**

DESIGNED BY:	CC	DATE:	07/22/21
CHECKED BY:	CC	PROJECT NO:	211100

SHEET NO: **1** OF 1