

CITY OF VALDEZ, ALASKA

RESOLUTION #21-37

A RESOLUTION OF THE CITY COUNCIL OF THE CITY OF VALDEZ, ALASKA, AUTHORIZING THE SUBMISSION OF A SPORTS FISHING RESTORATION ACT, RECREATIONAL BOATING AND ACCESS GRANT APPLICATION TO THE STATE OF ALASKA, DEPARTMENT OF FISH AND GAME IN THE AMOUNT OF \$3,568,000.00 FOR THE H-K MAJOR RECONSTRUCTION PROJECT

WHEREAS, The State of Alaska, Department of Fish and Game Administers the Sport Fish Restoration Act, Recreational Boating and Access Grant; and

WHEREAS, the City of Valdez owns and maintains the Small Boat Harbor and is eligible for the Sport Fish Restoration Act, Recreational Boating and Access Grant; and

WHEREAS, the City of Valdez has the required 25% in local matching funds for the H-K Major Reconstruction Project as per the Sport Fish Restoration Act, and Recreational Boating and Access Grant Program; and


WHEREAS, the H-K Major Reconstruction Project is critical to the City of Valdez.

NOW, THEREFORE, BE IT RESOLVED BY THE CITY COUNCIL OF THE CITY OF VALDEZ, ALASKA, that:

The City supports the project entitled H-K Major Reconstruction and agrees, subject to the available program funding and selection by the Alaska State Department of Fish and Game, to enter into a grant agreement with the State Department of Fish and Game for a Sport Fishing and Restoration Act, Recreational Boating and Access Grant.

PASSED AND APPROVED BY THE CITY COUNCIL OF THE CITY OF VALDEZ, ALASKA, this 7<sup>th</sup> day of September, 2021

CITY OF VALDEZ, ALASKA

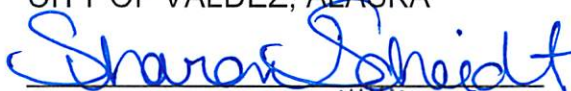
  
Sharon Scheidt, Mayor

ATTEST:

  
Sheri L. Pierce, MMC, City Clerk





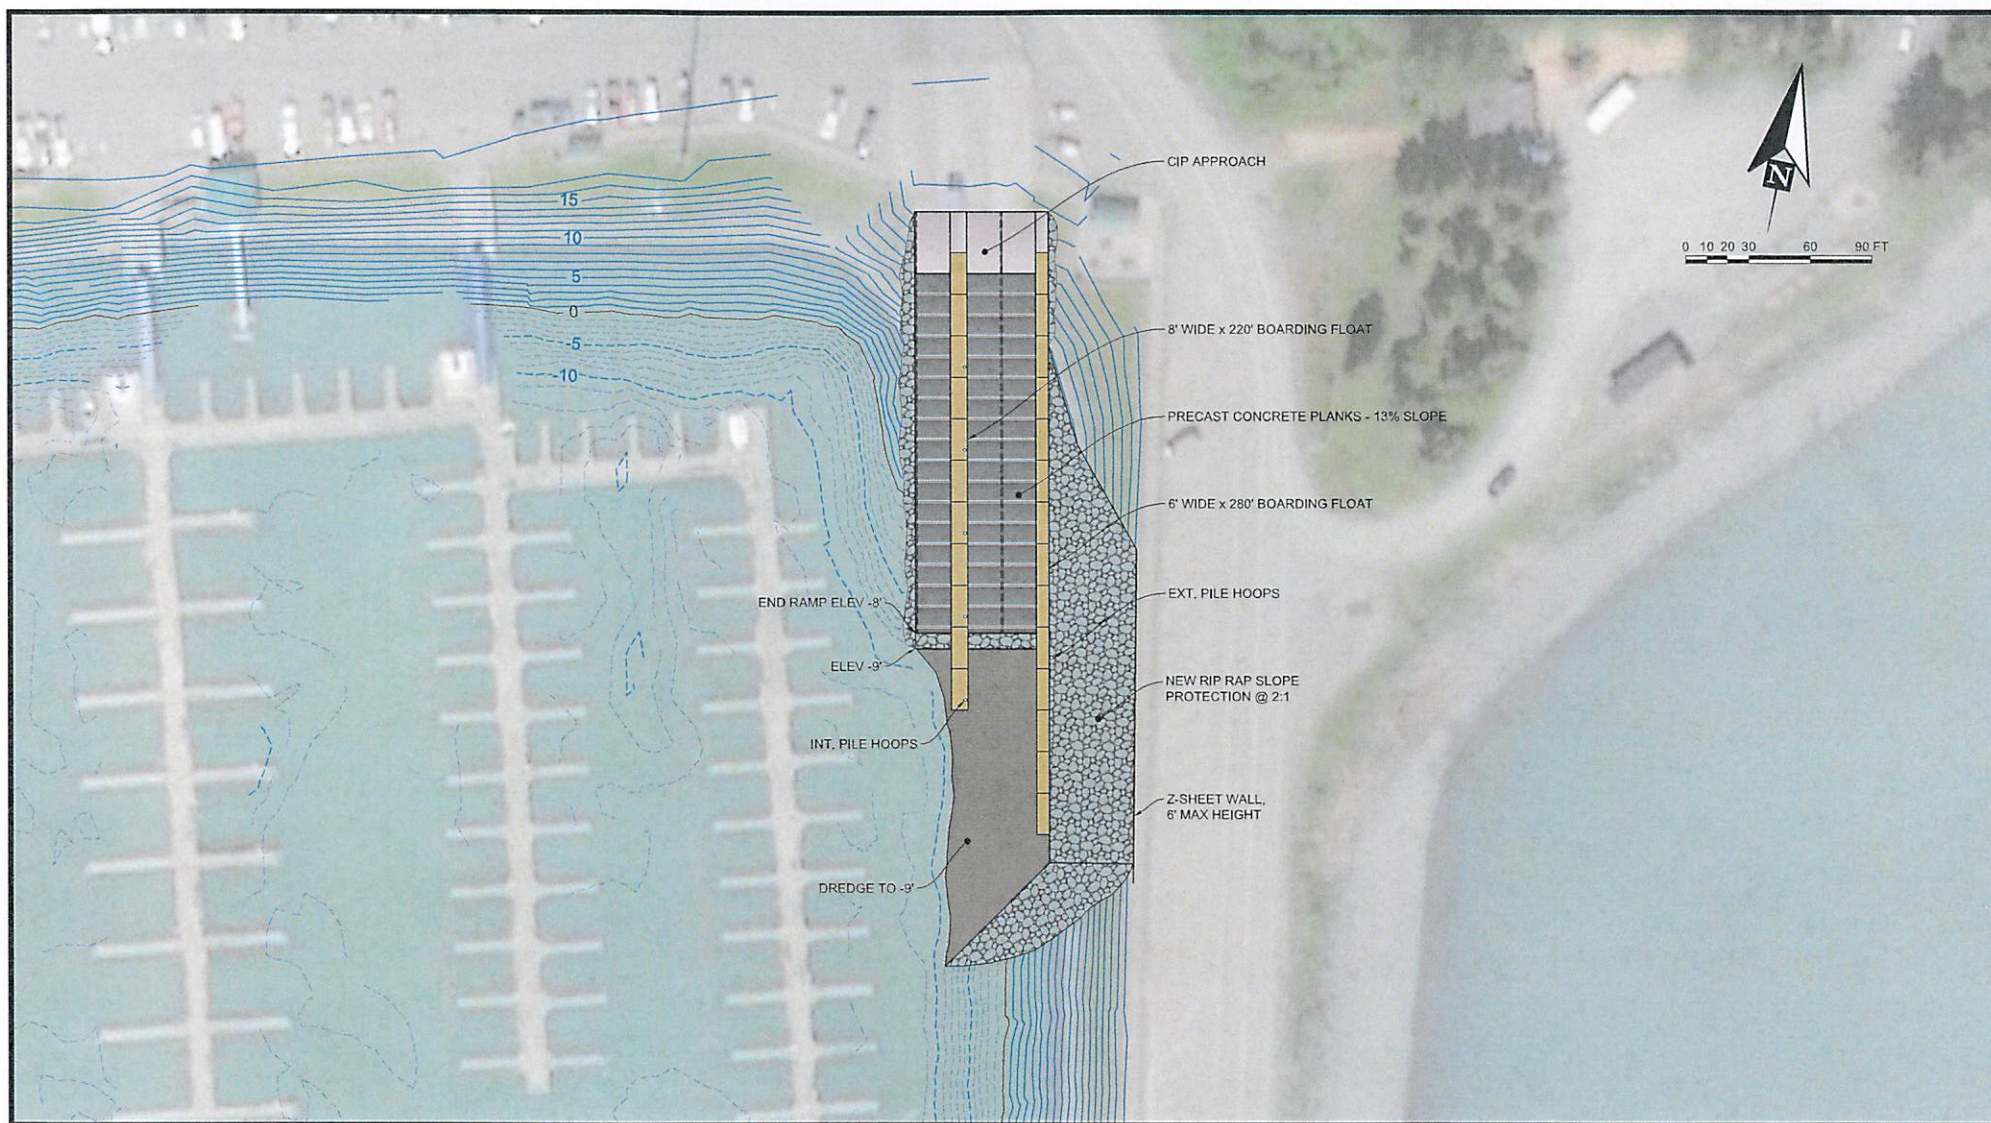

PND Engineers, Inc. (PND) is not responsible for safety programs, methods or procedures of operation, or the construction of the design shown on these drawings. Where specifications are general or not called out, the specifications shall conform to standards of industry. Drawings are for use on this project only and are not intended for reuse without written approval from PND. Drawings are also not to be used in any manner that would constitute a detriment directly or indirectly to PND.

DATE: \_\_\_\_\_

1506 West 36th Avenue  
Anchorage, Alaska 99503  
Phone: 907.561.1011  
[www.pndengineers.com](http://www.pndengineers.com)  
AK, LIC# AECC250



PROJECT: VALDEZ SMALL BOAT HARBOR  
RECONSTRUCTION

RECREATIONAL BOAT LAUNCH RAMP

DESIGNED BY:	CC	DATE:	07/22/21
CHECKED BY:	CC	PROJECT NO:	211100

SHEET NO: **1** OF 1