

T 9 S	R 6 W	8	9	10	11
THIS SURVEY		17	16	15	14
		21	22	23	24
LOWE RIVER		29	28	27	26
		VICINITY MAP SCALE: 1" = 1 MILE			

CERTIFICATE OF OWNERSHIP AND DEDICATION

I, THE UNDERSIGNED, HEREBY CERTIFY THAT I AM THE OWNER OF LOT 8A BLOCK 4 ROBE LAKE ADE SUBDIVISION, AS SHOWN ON THIS PLAT. I APPROVE THIS SURVEY AND PLAT AND DEDICATE OR RESERVE FOR PUBLIC OR PRIVATE USE, AS SHOWN, ALL EASEMENTS, PUBLIC UTILITY AREAS, AND RIGHTS-OF-WAY AS SHOWN AND DESCRIBED ON THIS PLAT.

GARTH ADE
PO BOX 1482
VALDEZ, AK 99686
208-304-7946
DATE: _____
DAY OF _____, 2019
PERSONALLY APPEARING BEFORE ME:
BY: _____

NOTARY FOR THE STATE OF ALASKA
MY COMMISSION EXPIRES: _____

CERTIFICATE OF OWNERSHIP AND DEDICATION

WE, THE UNDERSIGNED, HEREBY CERTIFY THAT WE ARE THE OWNERS OF LOT 8A BLOCK 4 ROBE LAKE ADE SUBDIVISION, AS SHOWN ON THIS PLAT. WE APPROVE THIS SURVEY AND PLAT AND DEDICATE OR RESERVE FOR PUBLIC OR PRIVATE USE, AS SHOWN, ALL EASEMENTS, PUBLIC UTILITY AREAS, AND RIGHTS-OF-WAY AS SHOWN AND DESCRIBED ON THIS PLAT.



MARY KATHRYN ADE
PO BOX 1482
VALDEZ, AK 99686
208-304-7946
DATE: _____

NOTARY'S ACKNOWLEDGEMENT
SUBSCRIBED AND SWORN TO BEFORE ME THIS _____ DAY OF _____, 2019.
PERSONALLY APPEARING BEFORE ME:
BY: _____

NOTARY FOR THE STATE OF ALASKA
MY COMMISSION EXPIRES: _____



SURVEYOR: WRANGELL MOUNTAIN TECHNICAL SERVICES PO BOX 118, CHITNA, AK 99561 (907) 832-2280		
A PART OF LOT 8A BLOCK 4 ROBE LAKE ADE SUBDIVISION ASLS 79-146		
A SUBDIVISION OF LOT 8 AND LOT 9 BLOCK 4 ROBE LAKE ADE SUBDIVISION ASLS 79-146 PLAT 1980-3 VALDEZ P.D. LOCATED WITHIN SURVEYED SECTION 22 AND 23, TOWNSHIP 9 SOUTH, RANGE 5 WEST, COPPER RIVER MERIDIAN, ALASKA CONTAINING 4430,503.48 FT ² (±0.883 ACRES) VALDEZ RECORDING DISTRICT, ALASKA		
DRAWN BY: ADM	DATE OF SURVEY: S.	WMTS # 18025
CHECKED BY: ADM	DATE: 4/23/19	START: 02/7/18
DATE: 4/23/19	SCALE: 1" = 50'	END: 2019

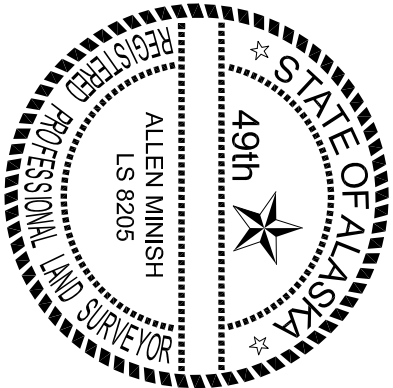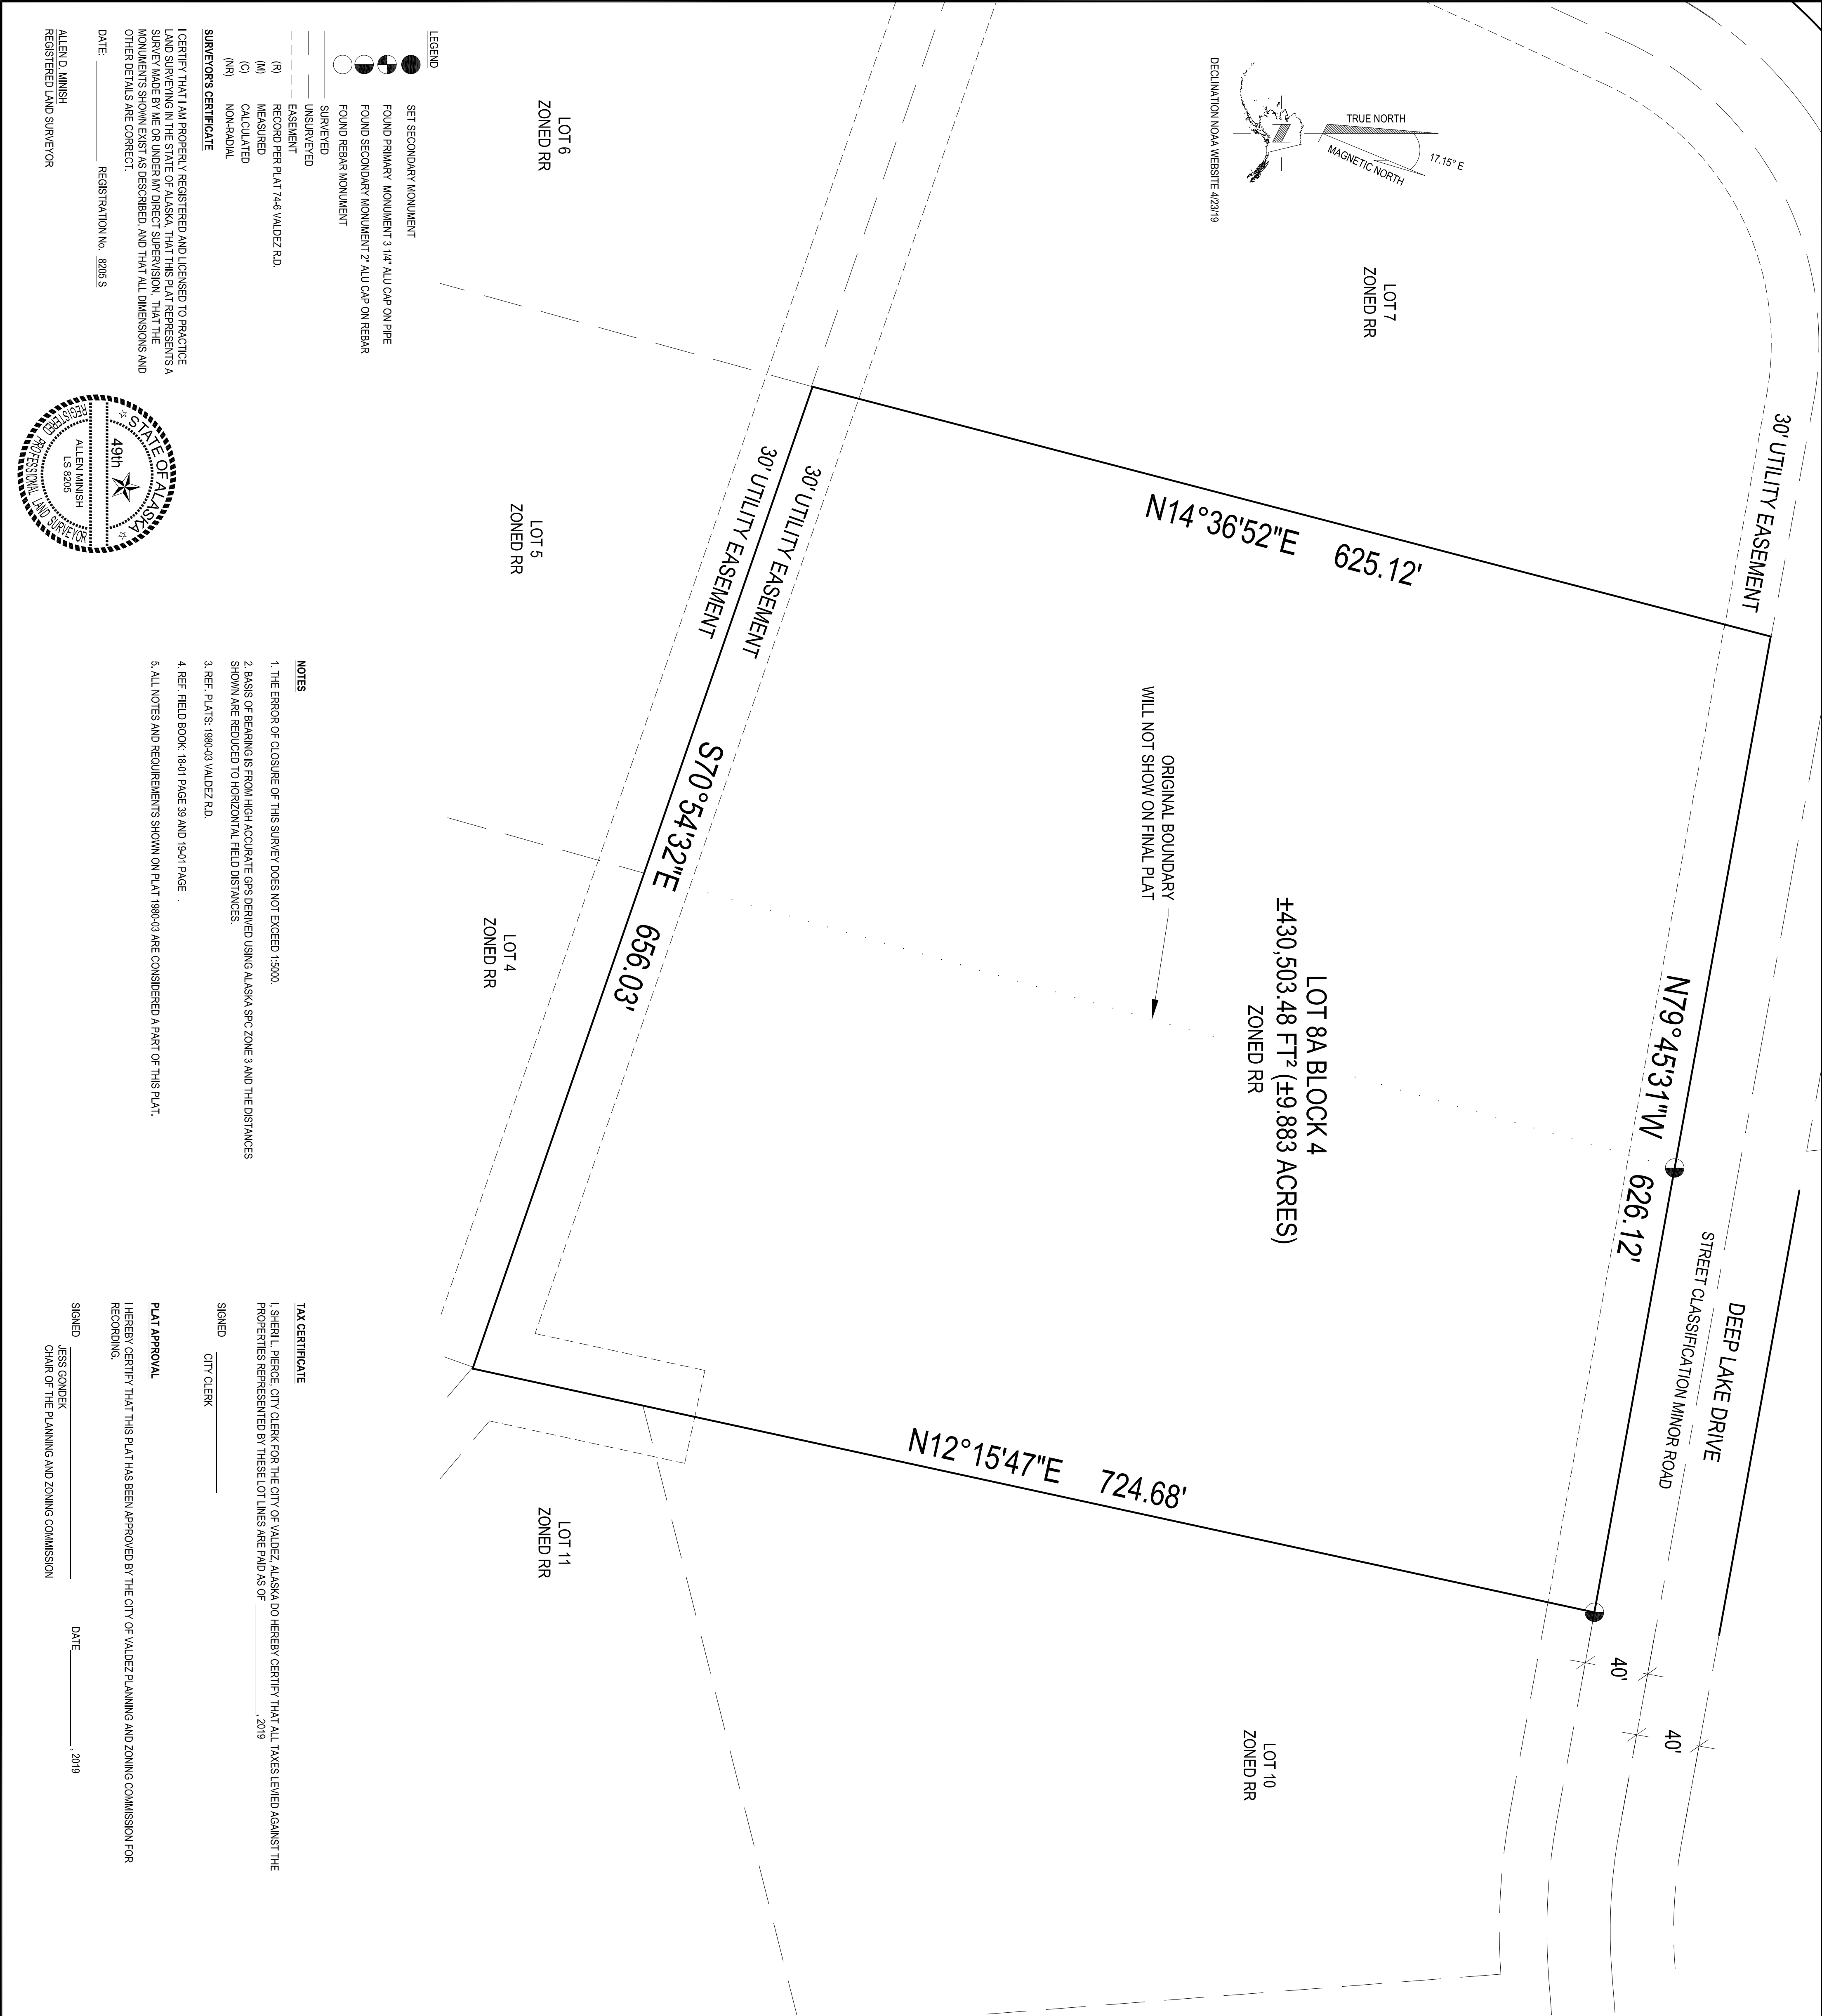

ALLEN J. MINISH
REGISTERED LAND SURVEYOR
DATE: _____
REGISTRATION No. 8205 S