


Proposed FIRM (Draft - not yet effective)

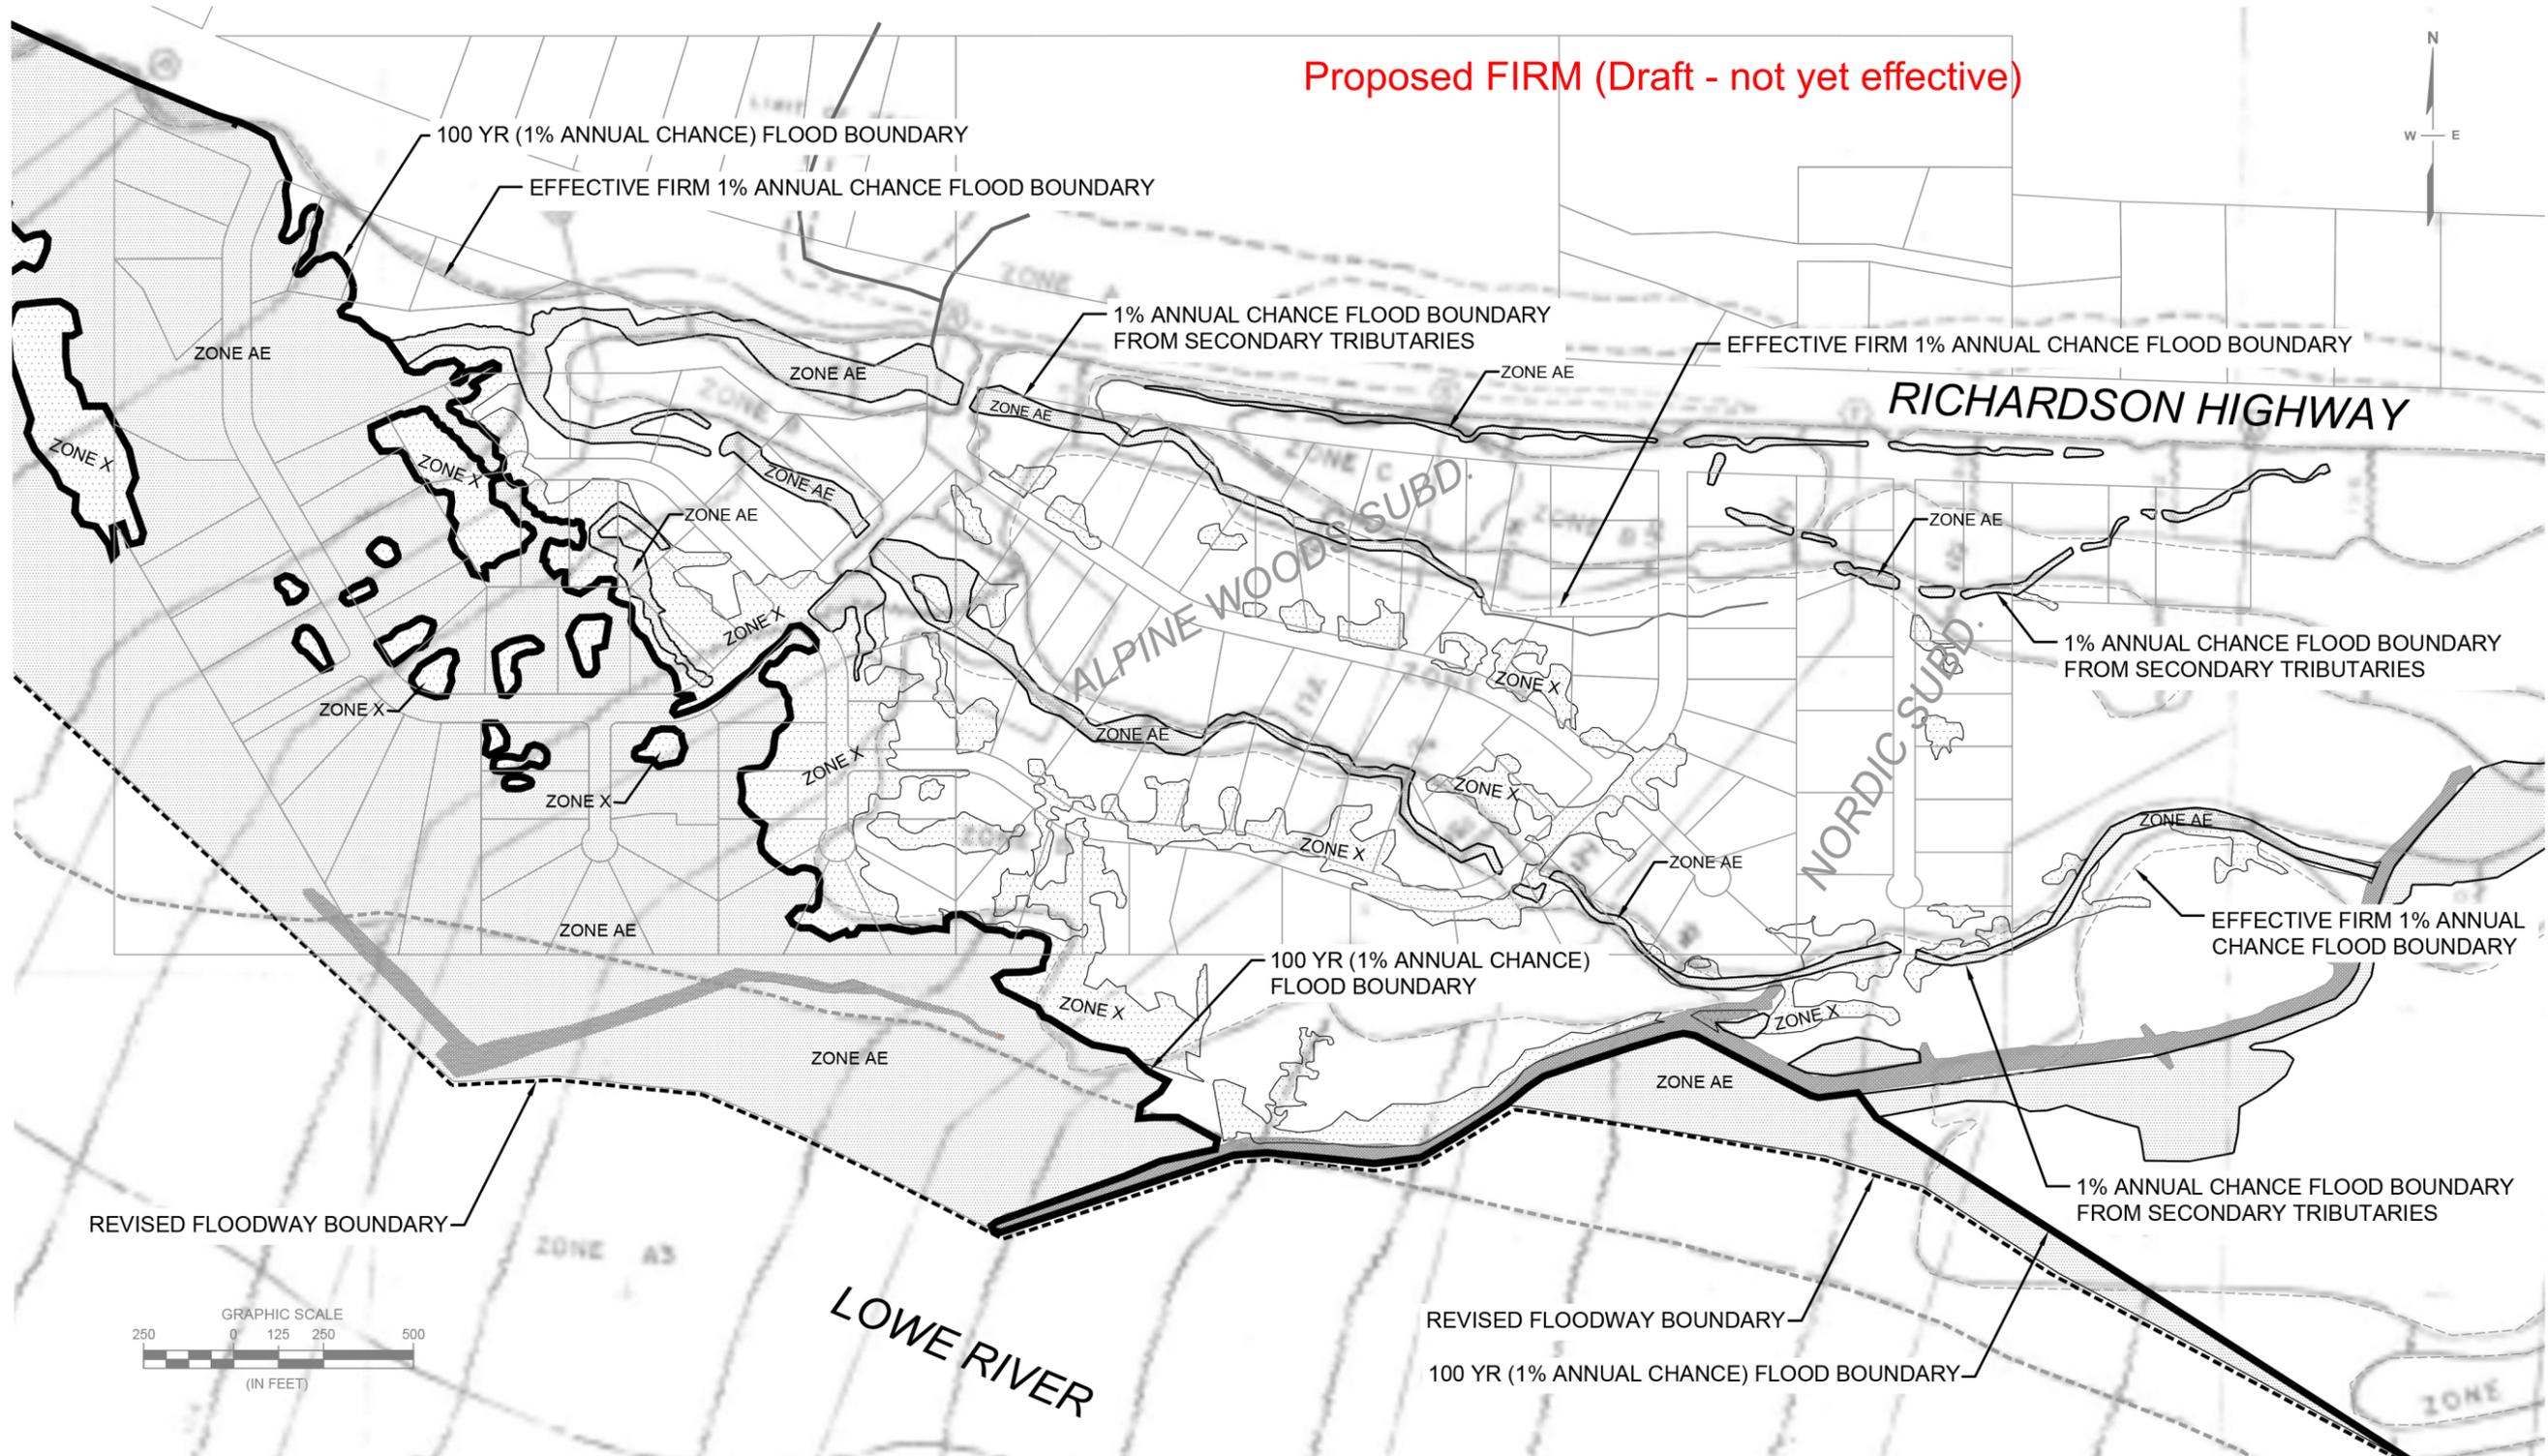

ANNOTATED FIRM_500 SCALE

COMMUNITY PANEL # 020094 0075 C, REVISED DECEMBER 1, 1983
 VERTICAL DATUM: NAVD88 (GEOID12A)
 HORIZONTAL COORDINATES: ALASKA STATE PLANE COORDINATES, ZONE 3

- ZONE AE-100 YEAR (1% ANNUAL CHANCE) FLOOD AREAS FOR LOWE RIVER AND SECONDARY TRIBUTARIES
- ZONE X- AREAS IN 500 YEAR (.2% ANNUAL CHANCE) FLOOD ZONE PROTECTED BY LEVEES

- EFFECTIVE FIRM 100 YEAR (1% ANNUAL CHANCE) FLOOD BOUNDARY
- 100 YEAR (1% ANNUAL CHANCE) LOWE RIVER FLOOD BOUNDARY
- 100 YEAR (1% ANNUAL CHANCE) TRIBUTARY & INTERIOR FLOOD BOUNDARIES
- EFFECTIVE FIRM FLOODWAY BOUNDARY
- REVISED LOWE RIVER FLOODWAY BOUNDARY

PLOTTED: 6/10/2019 2:05 PM DRAWING PATH: C:\PROJECTS\60415912 Lowe River Levee System Certification\403 Permit Drawings\2019\Annotated FIRM.dwg

AECOM
 700 "C" STREET, SUITE 500
 ANCHORAGE, AK 99501
 TEL: (907)582-3366 FAX: (907)582-1377

NOTES / REVISIONS

CITY OF VALDEZ
 LOWE RIVER LEVEE CERTIFICATION
 VALDEZ, ALASKA

PROJECT NO:	60415912
DATE:	6/10/2019
DESIGNED BY:	
DRAWN BY:	
CHECKED BY:	PC
SHEET:	ANNOTATED FIRM
PAGE:	