
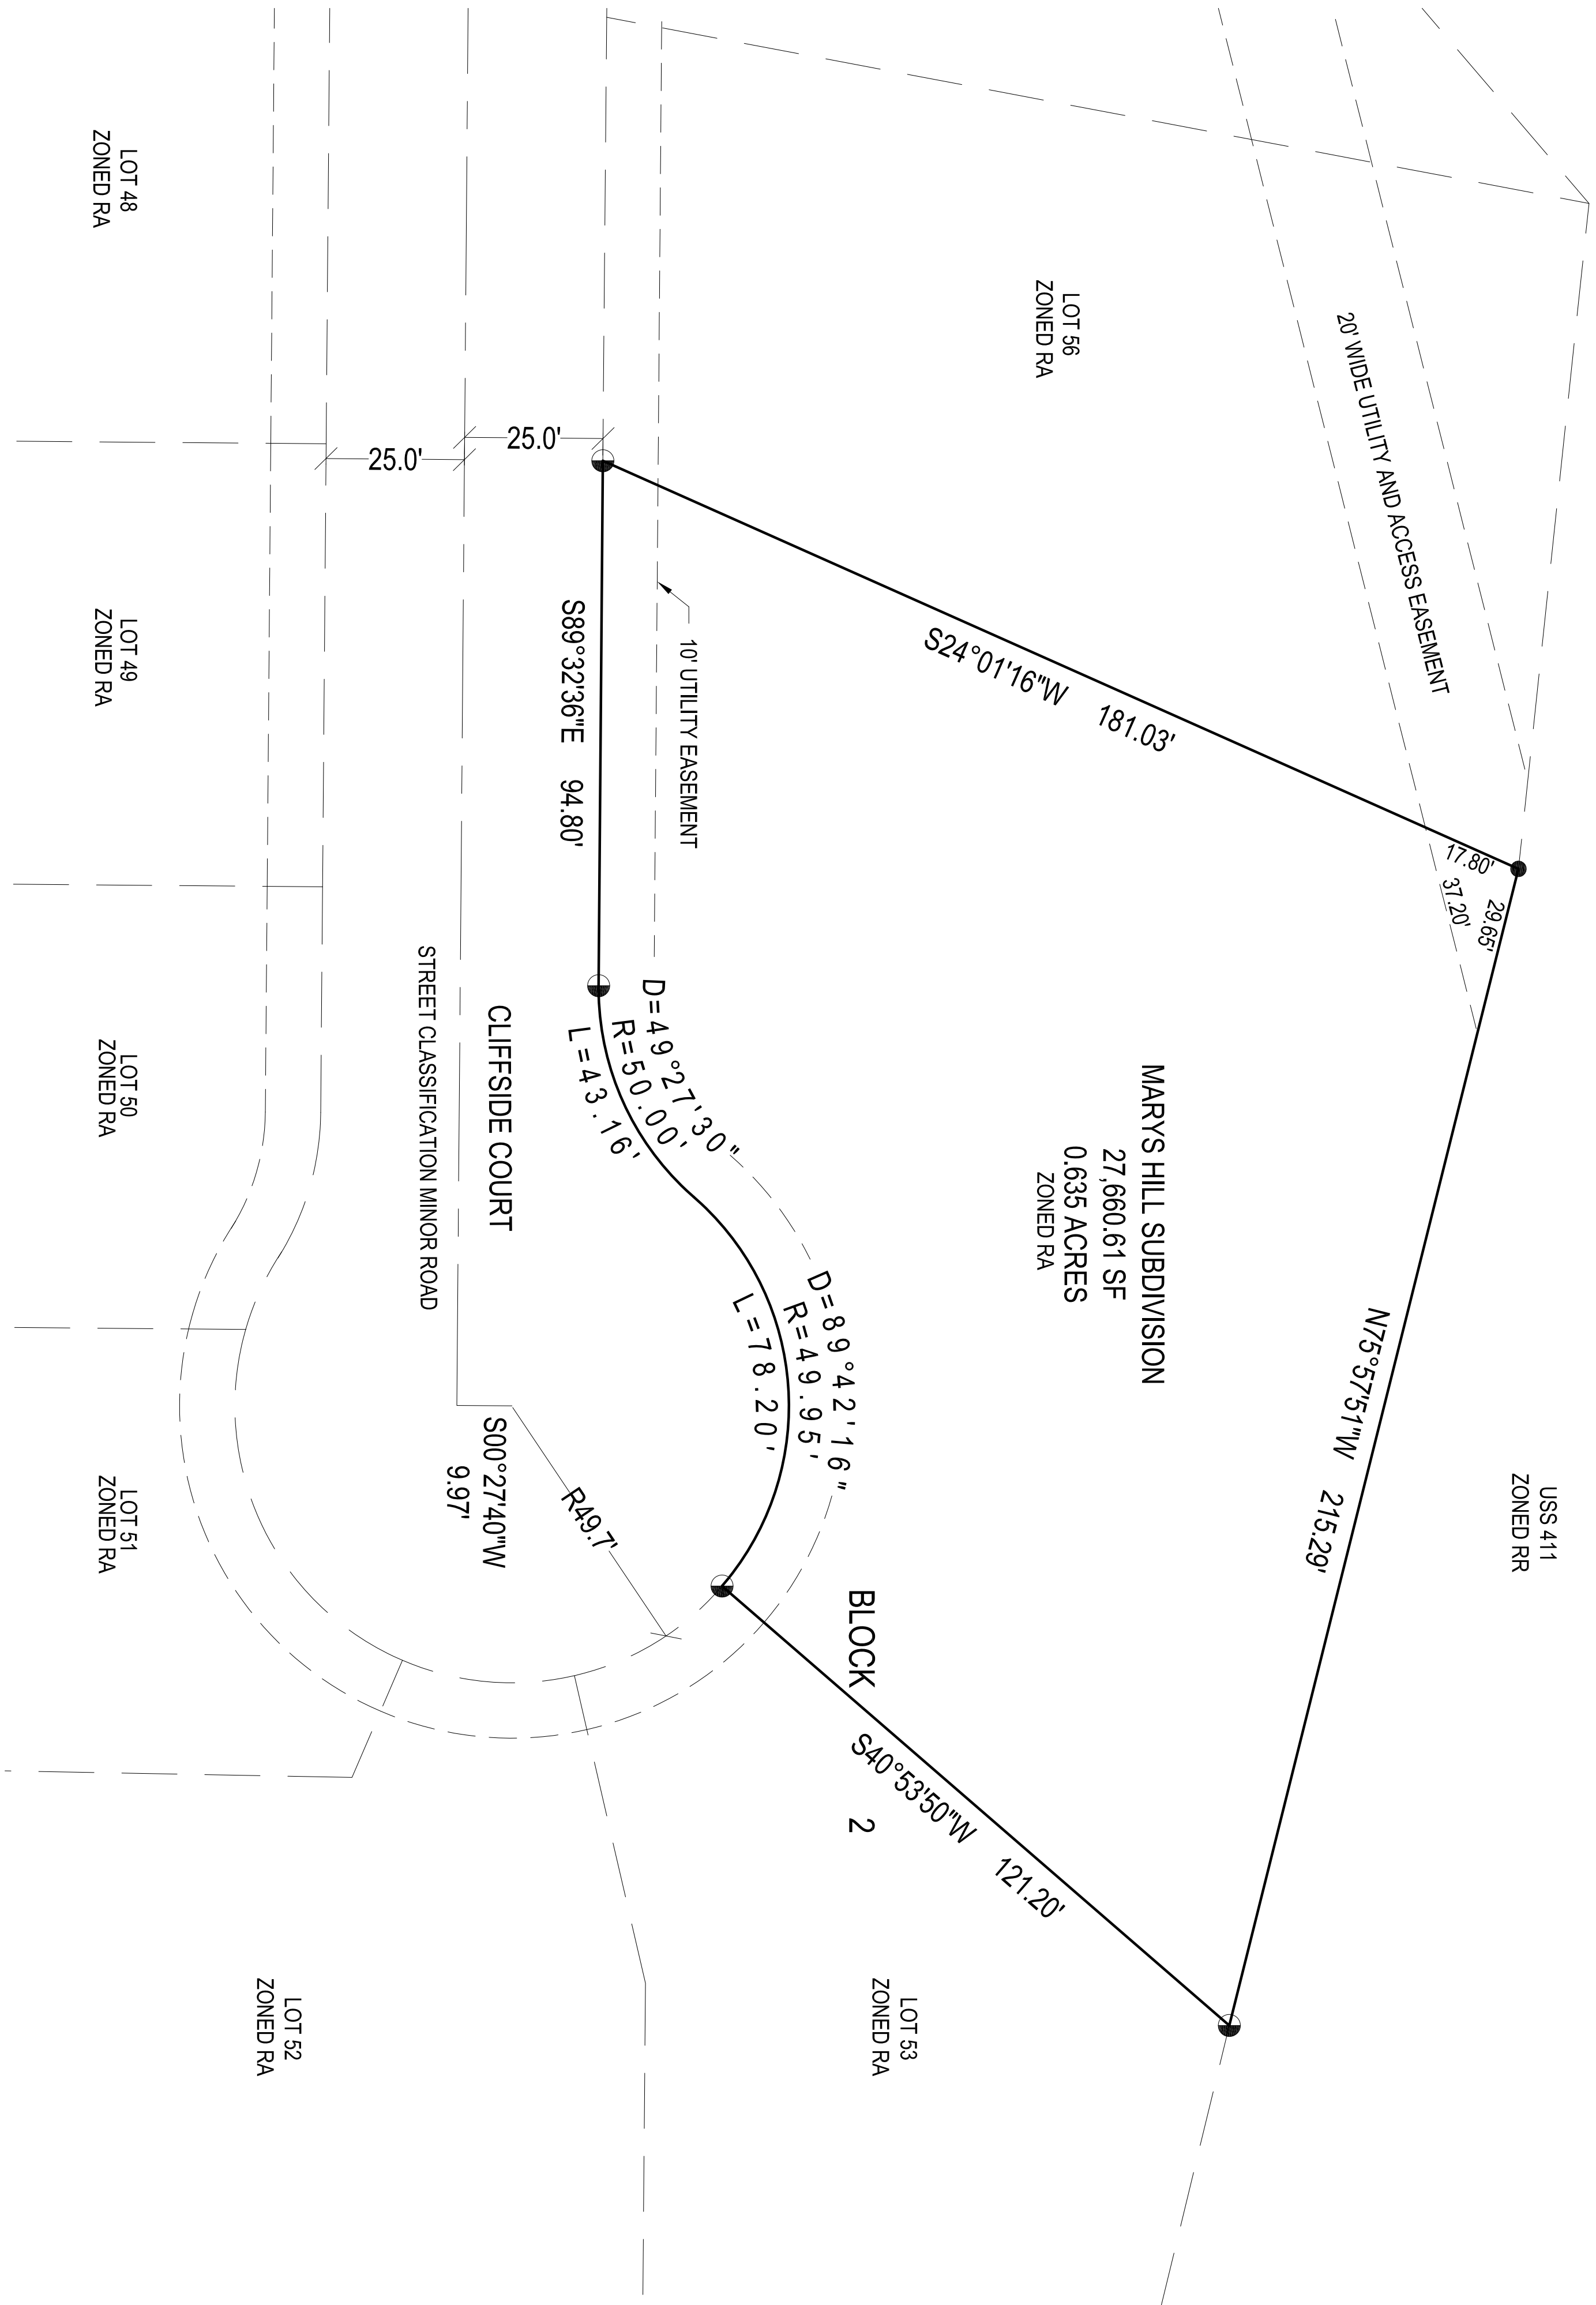


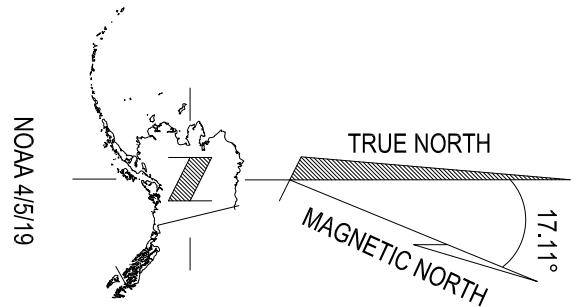


SURVEYORS CERTIFICATE

I CERTIFY THAT I AM PROPERLY REGISTERED AND LICENSED TO PRACTICE LAND SURVEYING IN THE STATE OF ALASKA. THAT THIS PLAT REPRESENTS A SURVEY MADE BY ME OR UNDER MY DIRECT SUPERVISION, THAT THE MONUMENTS SHOWN EXIST AS DESCRIBED, AND THAT ALL DIMENSIONS AND OTHER DETAILS ARE CORRECT.

DATE: _____ REGISTRATION No. 8205 S

ALLEN D. MINISH
REGISTERED LAND SURVEYOR

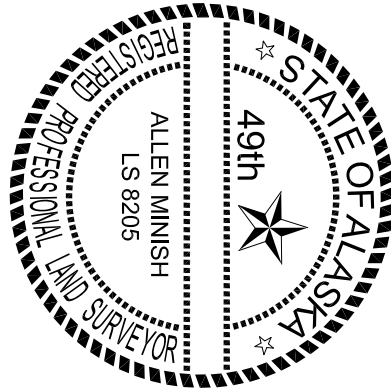

NOTES

1. THE ERROR OF CLOSURE OF THIS SURVEY DOES NOT EXCEED 1:5000.
2. ALL BEARINGS SHOWN ARE TRUE BEARINGS AS ORIENTED TO THE BASIS OF BEARING AND THE DISTANCES SHOWN ARE REDUCED TO HORIZONTAL FIELD DISTANCES.
3. BASIS OF BEARING IS BASED ON HIGH PRECISION GPS WITHIN ALASKA STATE PLANE ZONE 3.
4. REF. PLAT: 93-5 VALDEZ R.D.

LEGEND

- SECONDARY MONUMENT RECOVERED (2\"
- FOUND 5/8\" REBAR
- SET CAP ON 5/8\"X30\" REBAR
- SURVEYED
- - - UNSURVEYED
- - - EASEMENT

