


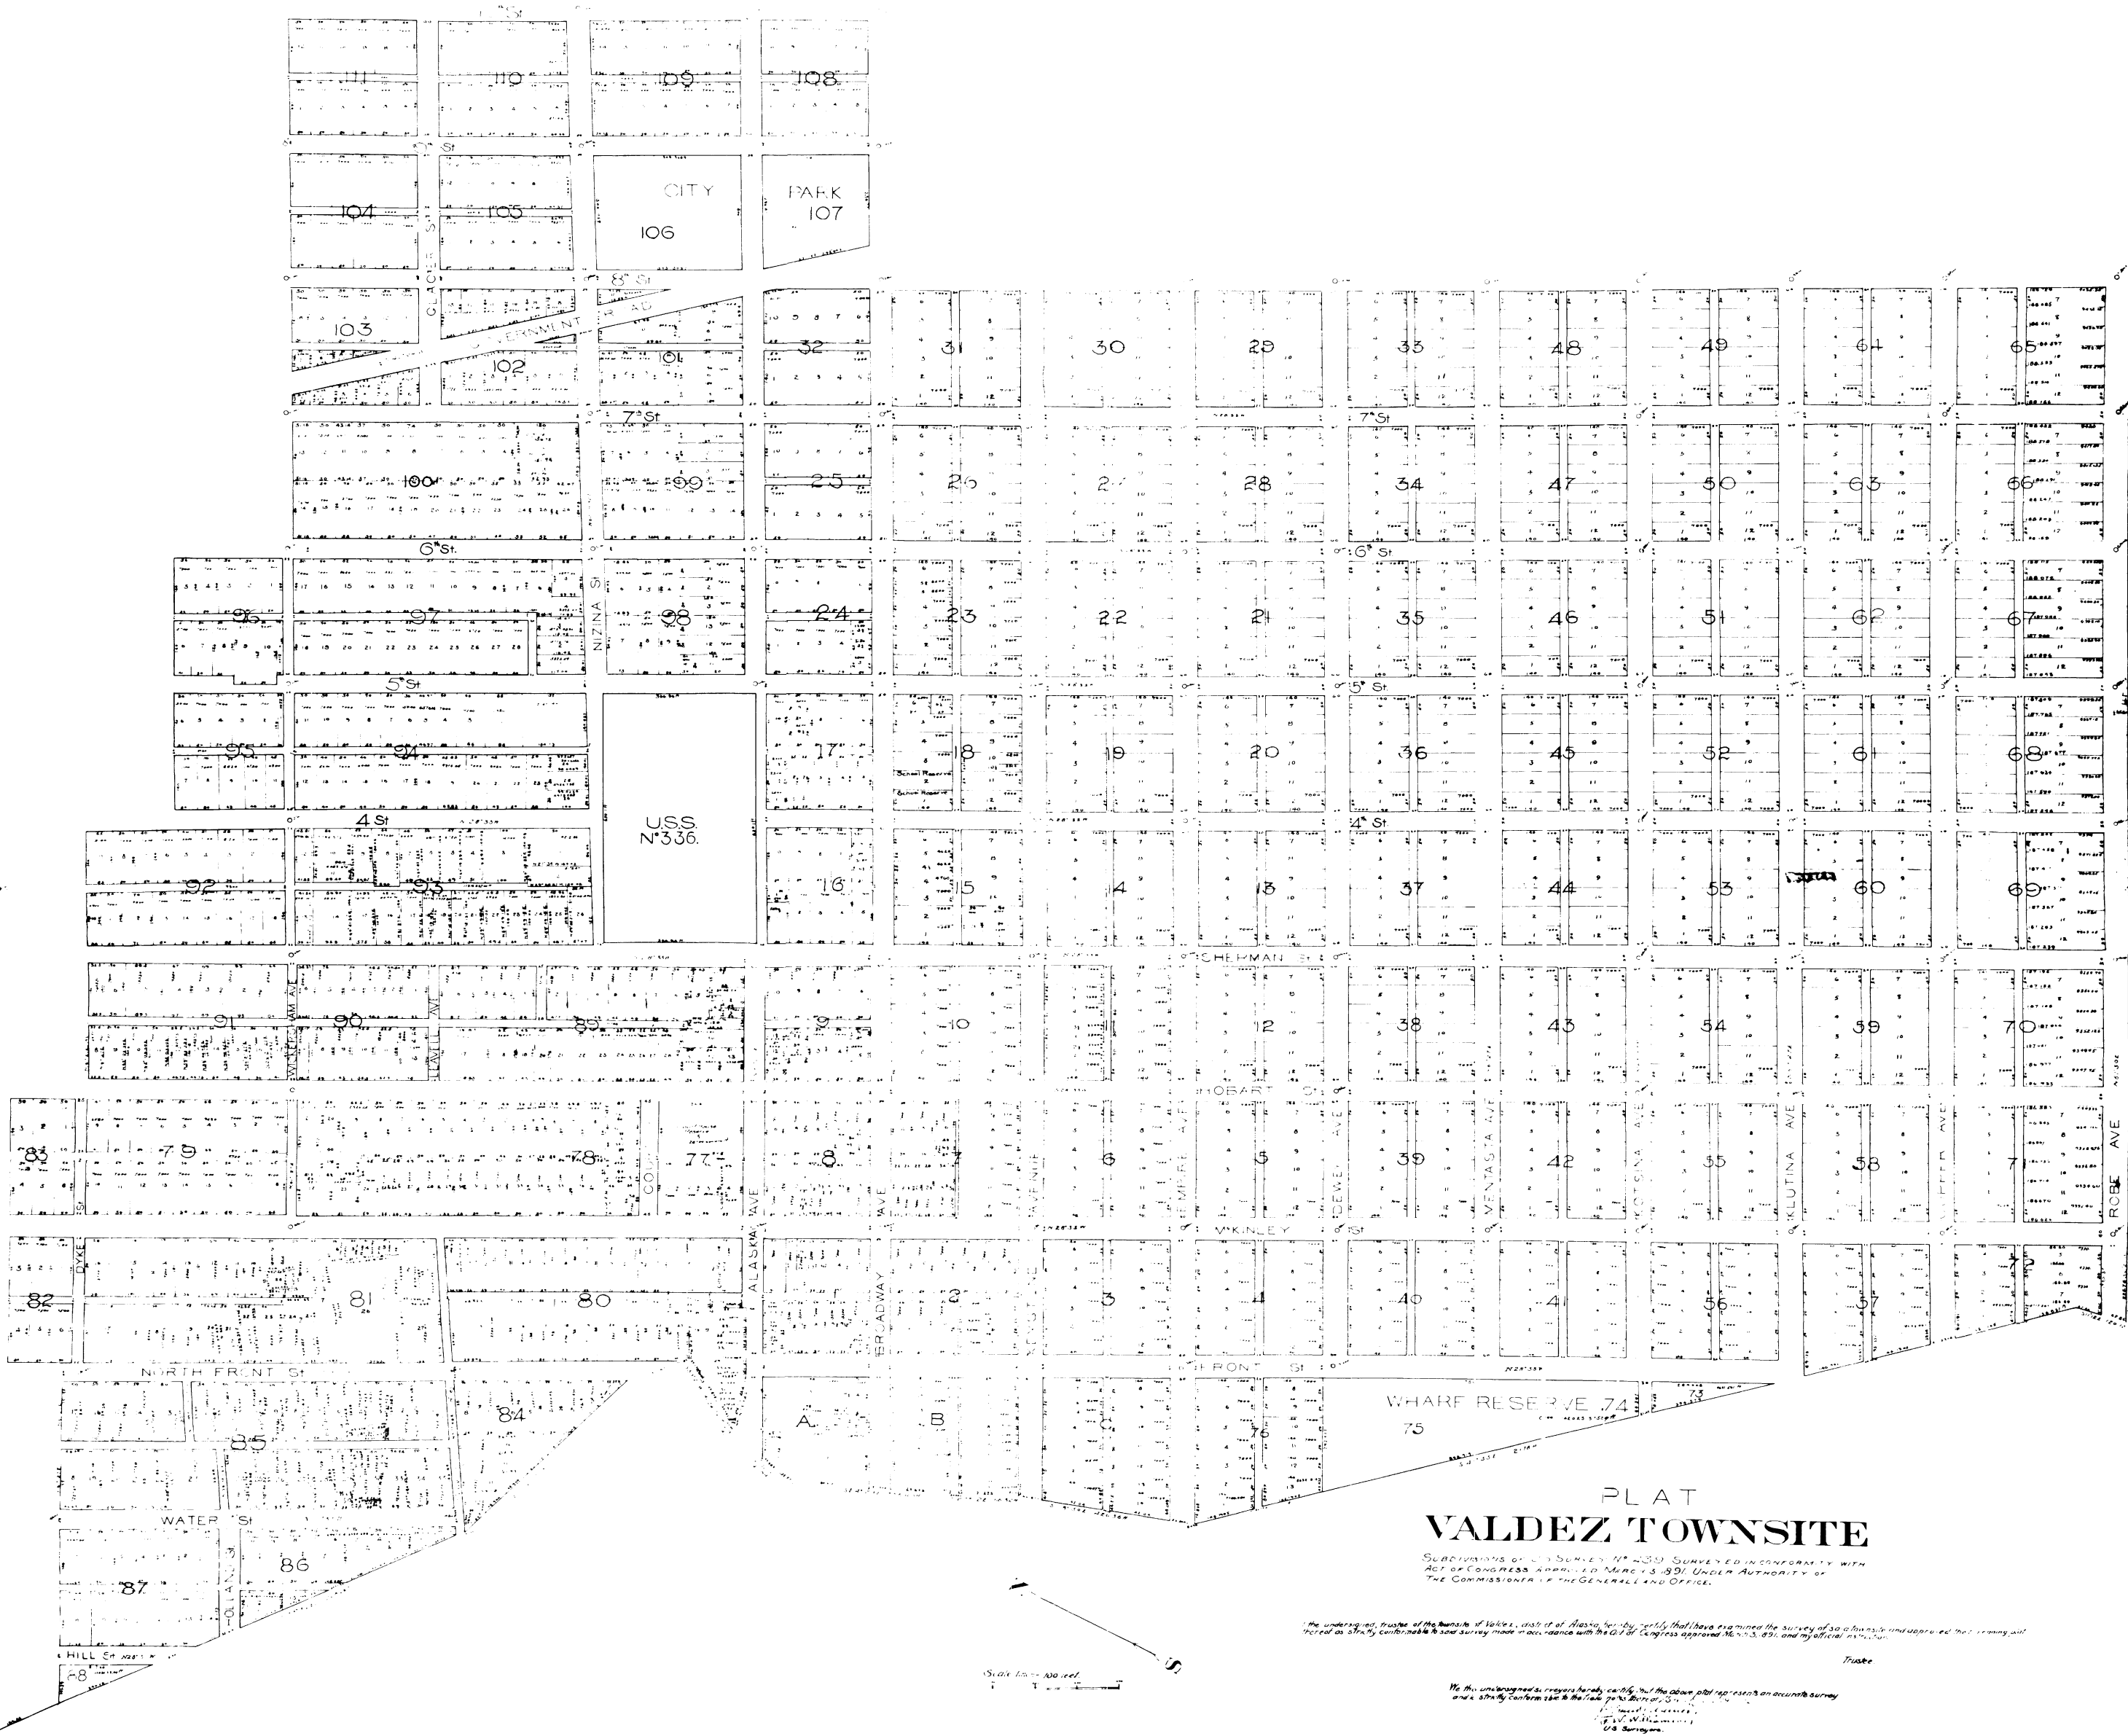

PLAT
VALDEZ TOWNSITE

SUBDIVISIONS OF U.S. SURVEY NO. 439 SURVEYED IN CONFORMITY WITH
ACT OF CONGRESS APPROVED MARCH 3, 1891, UNDER AUTHORITY OF
THE COMMISSIONER OF THE GENERAL LAND OFFICE.

The undersigned, trustee of the Townsite of Valdez, State of Alaska, hereby certify that I have examined the survey of said townsite and approved the same, and
thereof as strictly conforming to the survey made in accordance with the Act of Congress approved March 3, 1891, and my official instructions.

Trustee

We the undersigned surveyors hereby certify that the above plat represents an accurate survey
and strictly conforming to the field notes of the U.S. Survey of Valdez, Alaska.
J. W. Williams
U.S. Surveyors

Scale 1 inch = 100 feet