

AFFECTED BY:

AFFECTED BY:

AFFECTED BY:

AFFECTED BY:

AFFECTED BY:



G-100 ALIGNMENT SHEET 141
ADJACENT LAND OWNER: CITY OF VALDEZ
MERIDIAN: COPPER RIVER, T9S R4W, SECTION 33, SE4NE4
LATITUDE: 61.046° LONGITUDE: 145.935°
ESTIMATED EXCAVATION VOLUME: 1,450 CY
ESTIMATED EXCAVATION AREA: 0.13 AC
APPROX TEMPORARY LAND USE: 0.57 AC




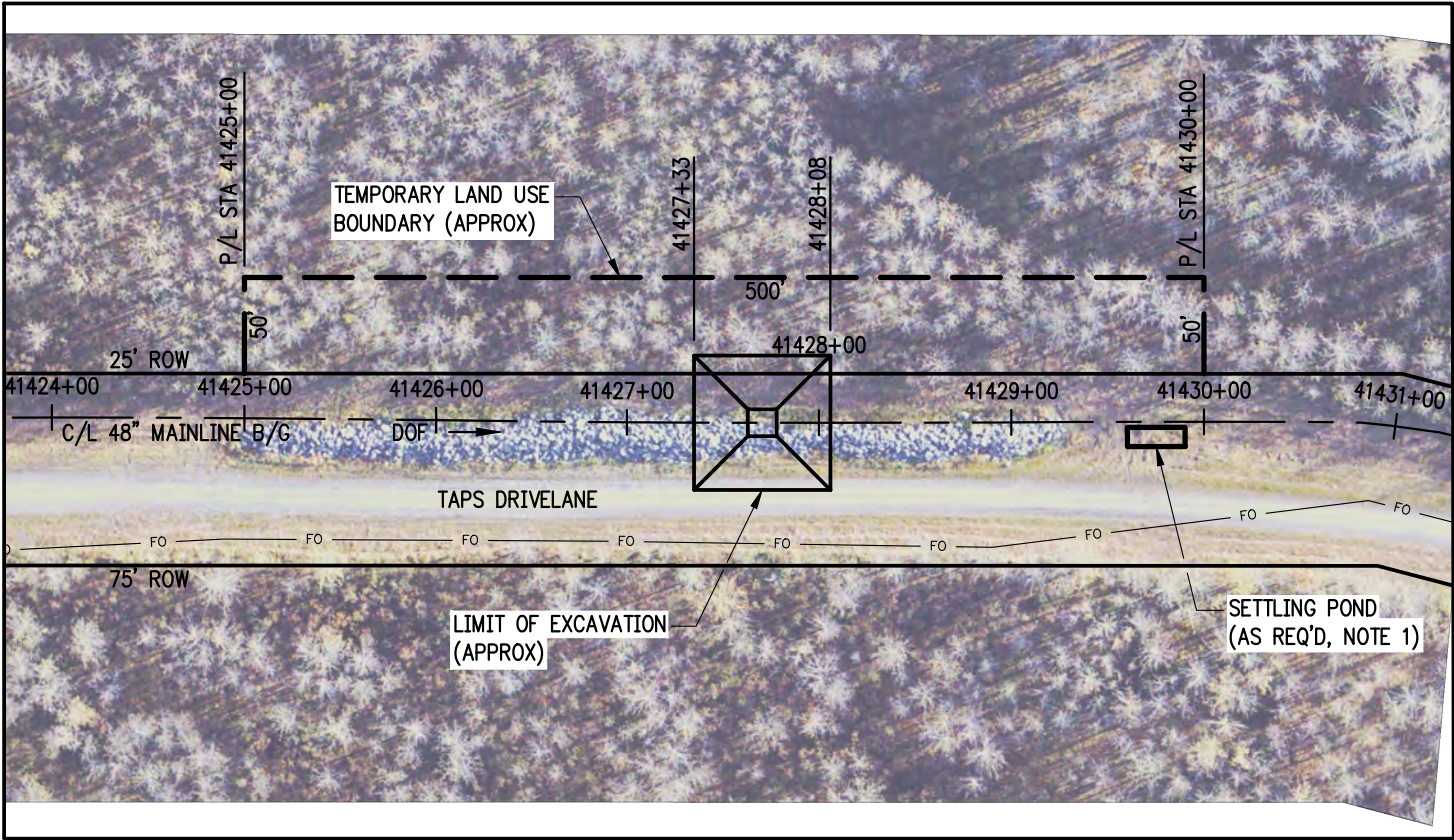


PHOTO DATE: 2023

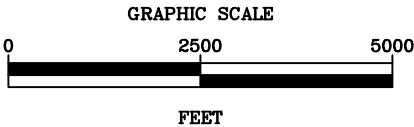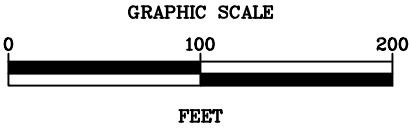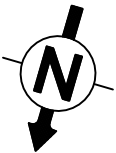

NOTE 1:
DISCHARGE DIRECTION, LOCATION, SIZE AND NUMBER OF SETTLING PONDS TO BE FIELD-DETERMINED ACCORDING TO DEWATERING PLAN INSTRUCTIONS.

ALYESKA PIPELINE SERVICE CO.

2026 MAINLINE INTEGRITY INVESTIGATIONS
TAPS MP 784.62
PLAN

TRANS ALASKA PIPELINE SYSTEM

DATE: 08/22/25

A-00-PER784.62

SCALE: AS NOTED

SHEET 1 OF 1

REV. A DWN. JAM CKD. SMK APPR. JPD

AUTOCAD DWG. DO NOT REVISE MANUALLY.

FILE DATE: -

PLOT SCALE: -

FILENAME: -