



GROUND FLOOR

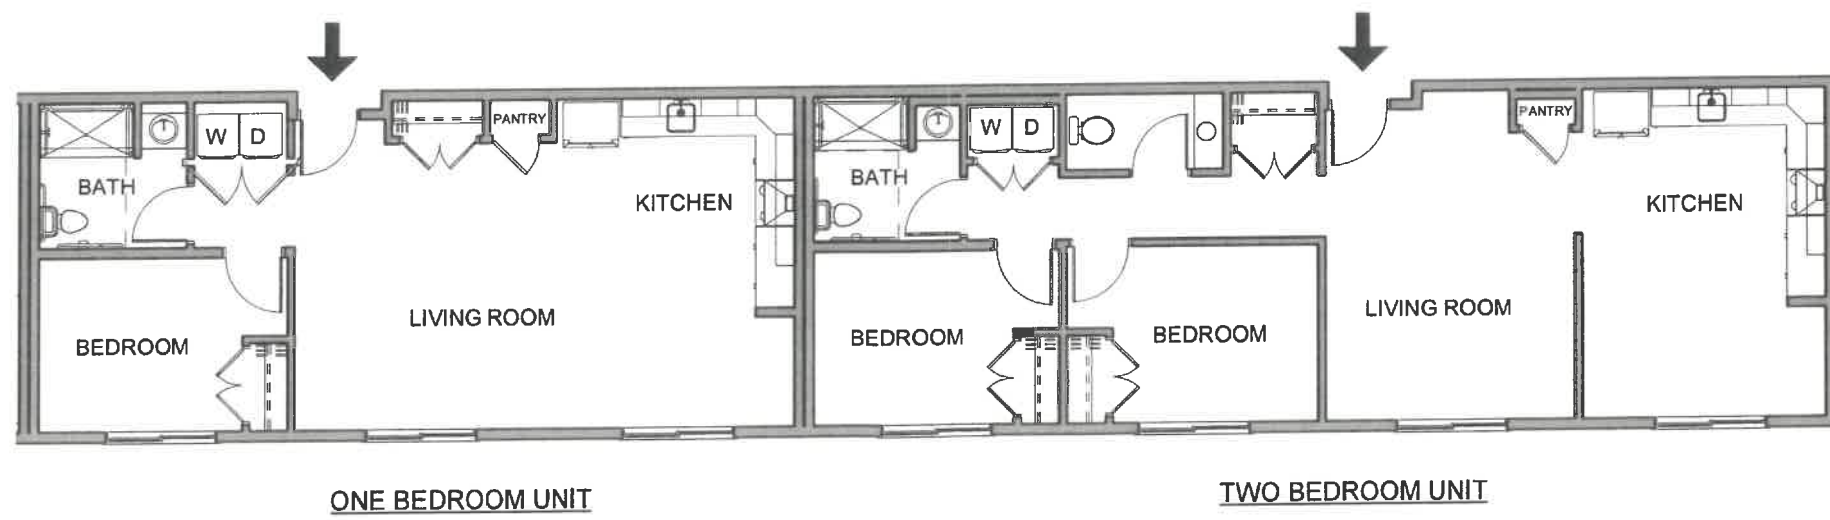



SECOND FLOOR

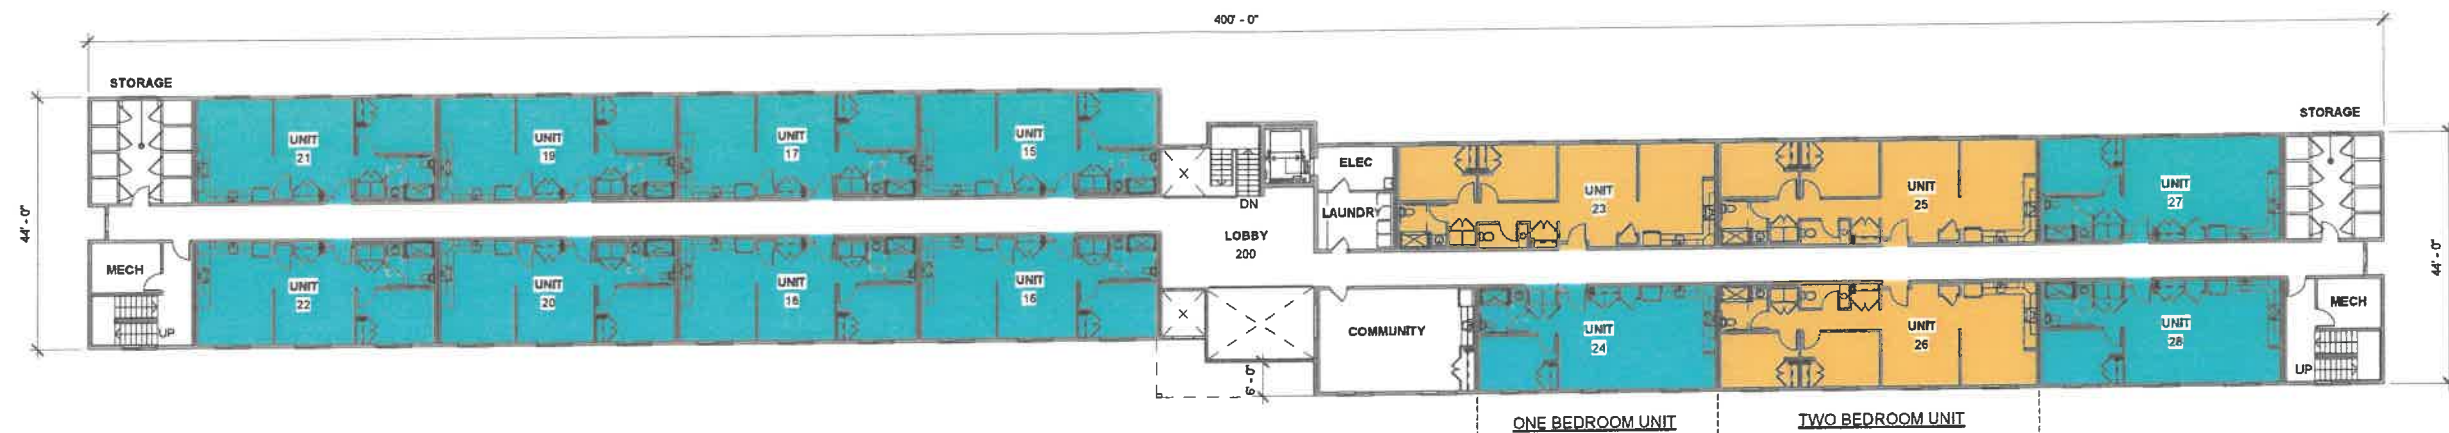