


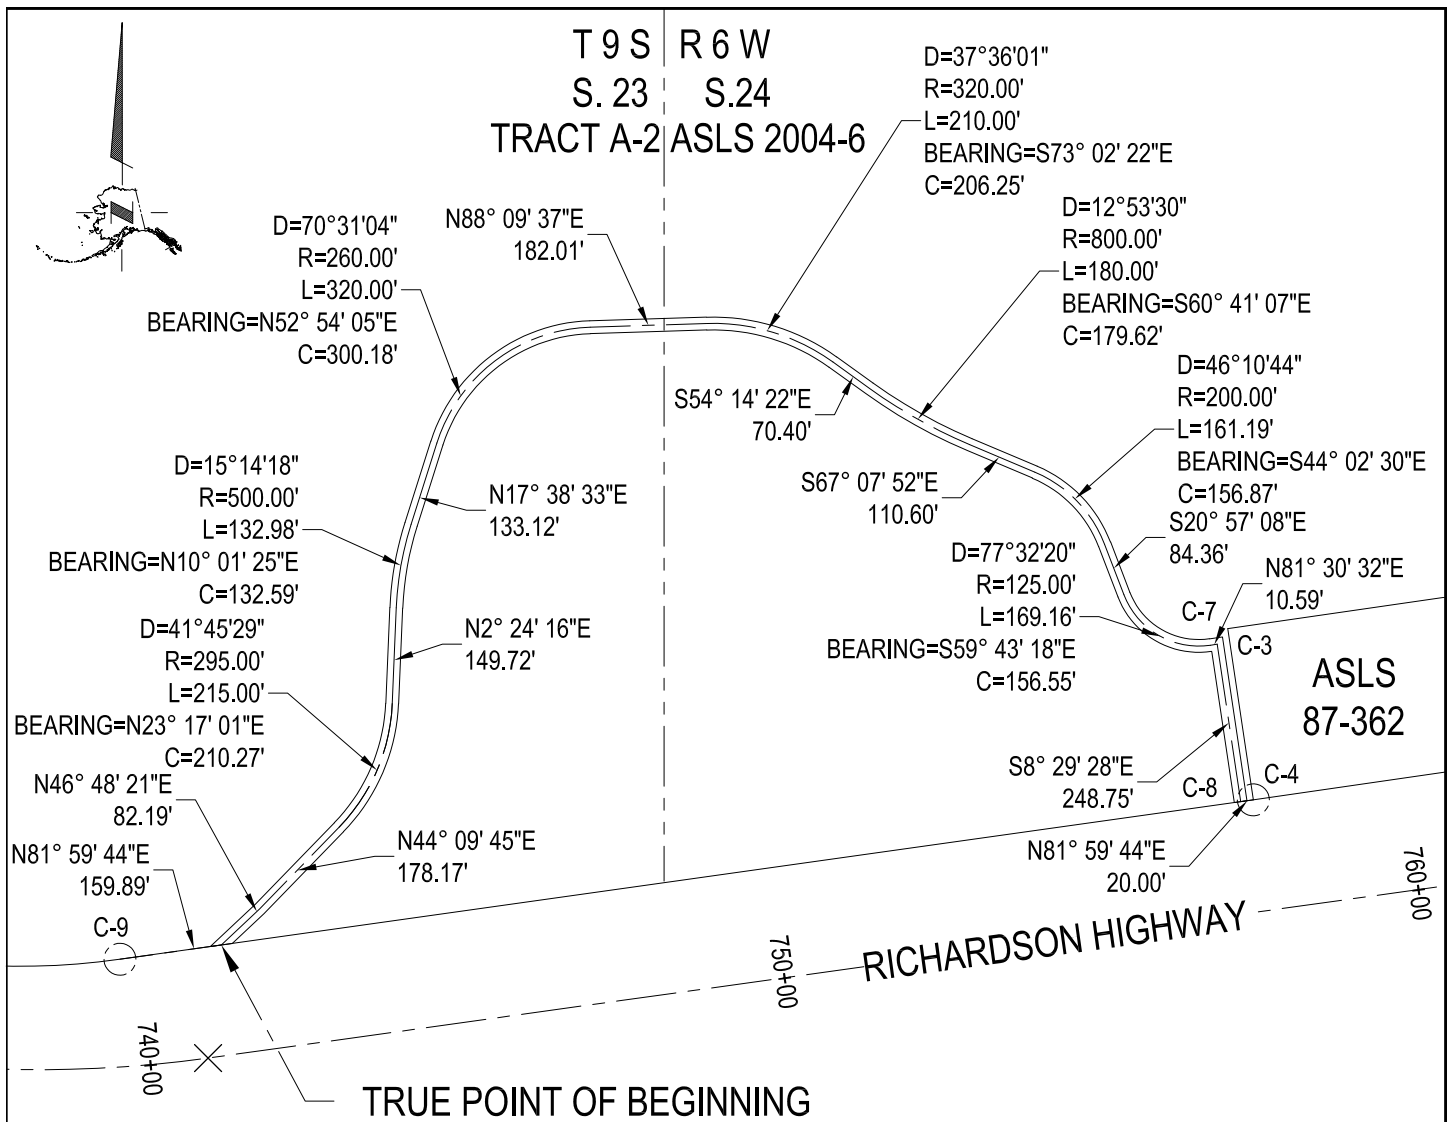

NOTES

1. SURVEY DATE: JUNE 23-28, 2022.
2. ALIGNMENT EASEMENT CENTERLINE FROM AERIAL PHOTOGRAPHY.
3. ALL BEARINGS AND DISTANCES ARE TO NAD 83 AK ZONE 3.

LEGEND

- BOUNDARY LINE THIS SURVEY
- BOUNDARY LINE OTHERS
- ROAD CENTERLINE
- FND MONUMENT

EXHIBIT A

LEGAL DESCRIPTION: EASEMENT
TRACT A-2
ASLS 2004-6

STREET ADDRESS: MILE ±9 RICHARDSON HIGHWAY, VALDEZ ALASKA

PREPARED FOR: CVT

Wrangell Mountain Technical Services

P.O.BOX 118, CHITINA, ALASKA 99566
(907) 823-2280

DATE: 7/12/22

DRAWN: MINISH

CHECK: MINISH

SCALE: 1" = 300'

JOB#: 22003

DRAWING #: VALDEZ ROBE LAKE AREA

SHEET: 1 OF 1

REV#: 0