


PLOTED: 2/24/2017 4:11 PM DRAWING PATH: G:\PROJECTS\60415912 Lowe River Levee System Certification\403 Permit Drawings\Preliminary FIRM.dwg

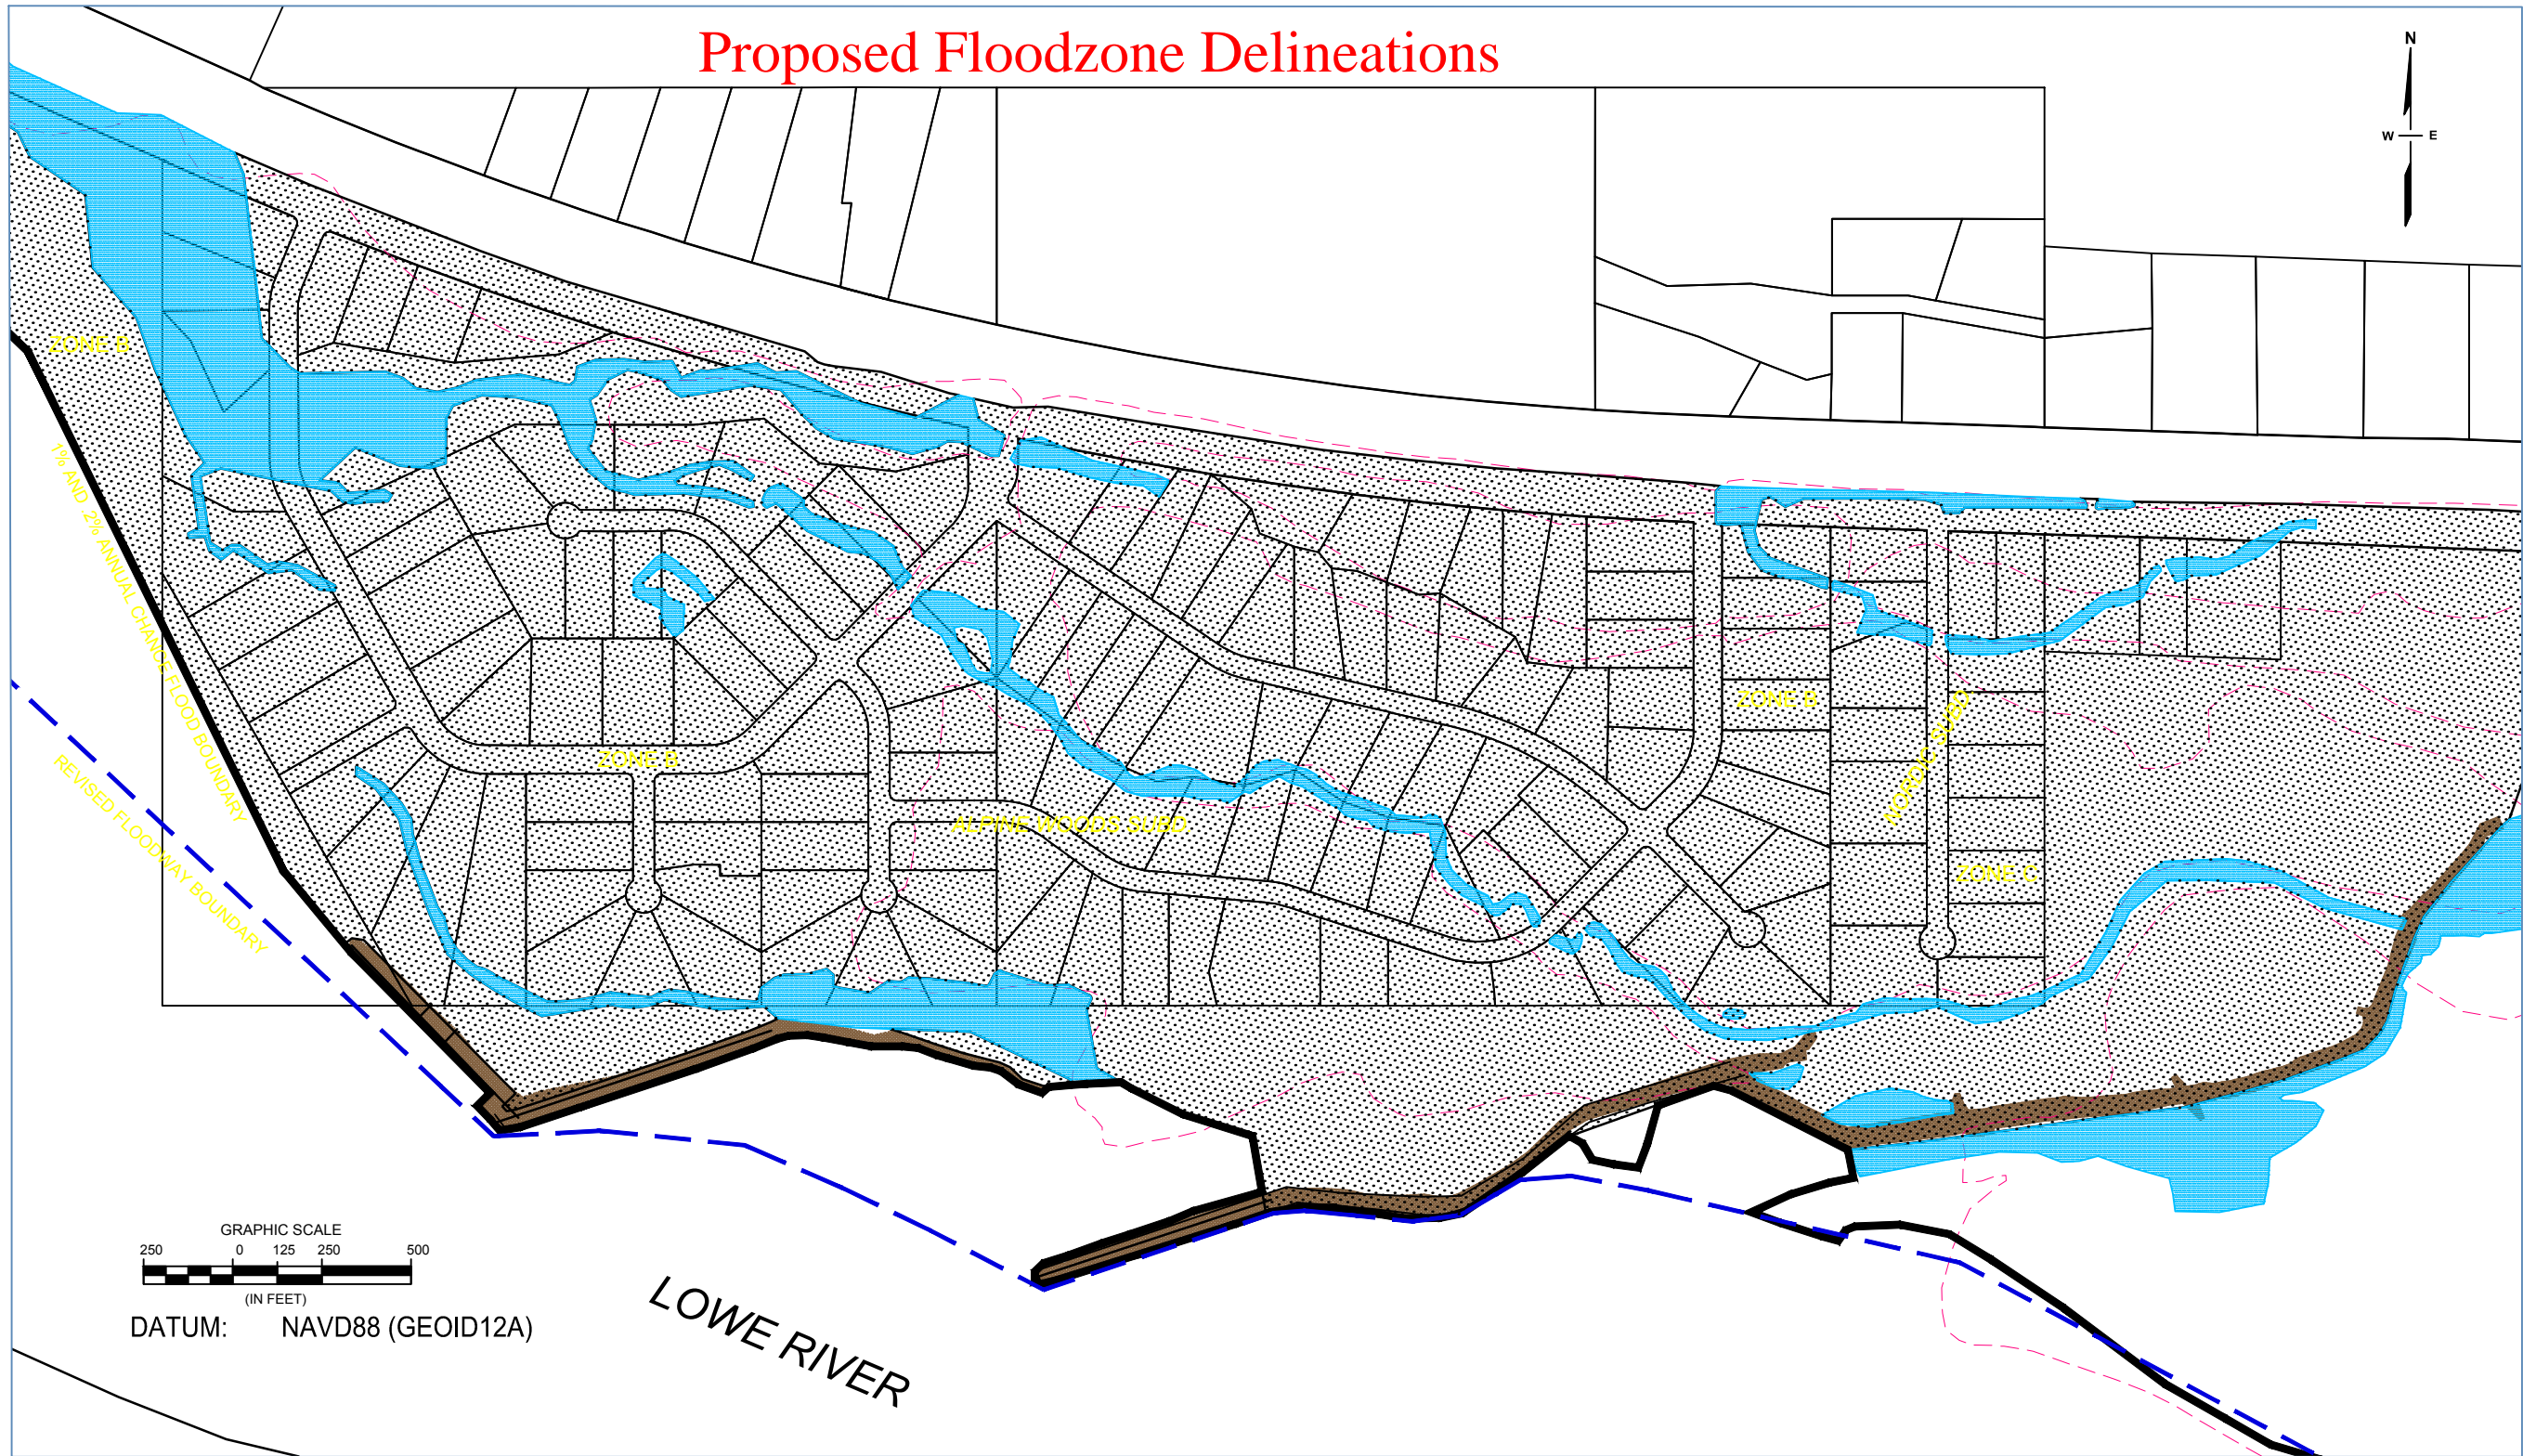

Proposed Floodzone Delineations



AECOM

PETER CREWS, SUITE 500
 ANCHORAGE, AK 99501
 TEL: (907) 562-3366 FAX: (907) 562-1287

NOTES / REVISIONS

CITY OF VALDEZ

LOWE RIVER LEVEE CERTIFICATION VALDEZ, ALASKA

PROJECT NO: 60415912

DATE: 2/24/2017

DESIGNED BY:


CHECKED BY: PC

SHEET:

ANNOTATED
 FIRM

PAGE:

OF

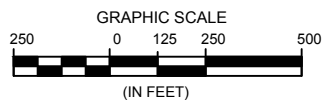

DATUM: NAVD88 (GEOID12A)

LOWE RIVER

ANNOTATED FIRM 500 SCALE

- EFFECTIVE FIRM 100 YEAR (1% ANNUAL CHANCE) FLOOD LINES (TO BE DELETED)
- EFFECTIVE FIRM 100 YEAR (1% ANNUAL CHANCE) FLOOD LINES (TO REMAIN)
- EFFECTIVE FIRM FLOODWAY BOUNDARY
- REVISED LOWE RIVER FLOODWAY BOUNDARY
- 100 YEAR (1% ANNUAL CHANCE) AND 500 YEAR (.2% ANNUAL CHANCE) LOWE RIVER FLOOD BOUNDARY

- ZONE A-100 YEAR (1% ANNUAL CHANCE) FLOOD BOUNDARIES FOR INTERIOR DRAINAGE, PONDING, AND SECONDARY TRIBUTARIES
- ZONE B- INTERIOR AREAS WITH 100 YEAR (1% ANNUAL CHANCE) FLOODING < 1 FOOT, AND AREAS IN 500 YEAR (.2% ANNUAL CHANCE) FLOOD ZONE & PROTECTED BY LEVEES
- ZONE C