


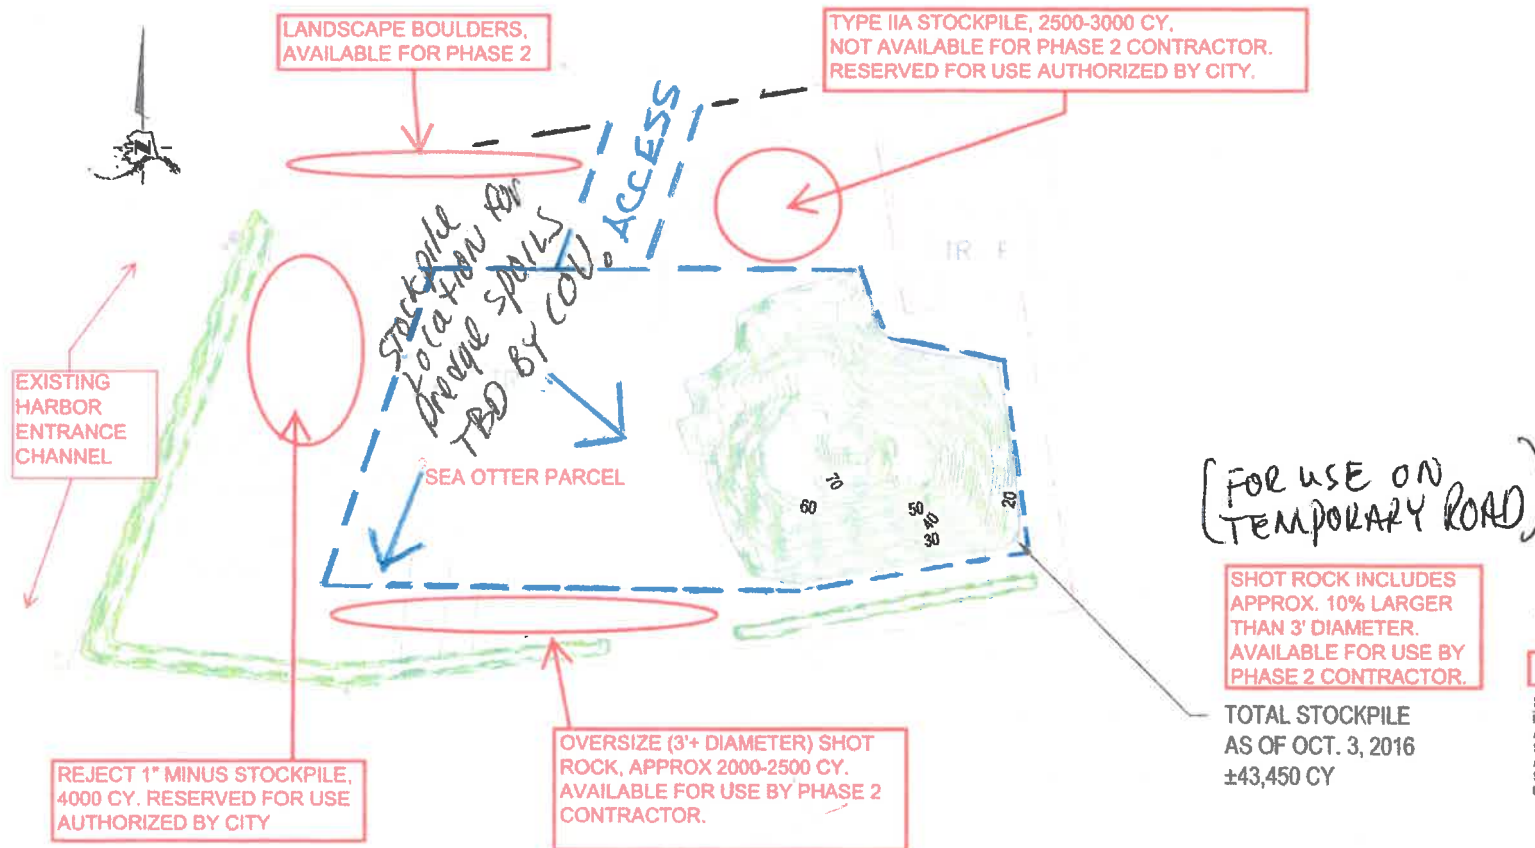

LEGEND

BOUNDARY LINE THIS SURVEY
 BUILDINGS
 CONTOUR MAJOR
 CONTOUR MINOR

NOTES
 1. DATE OF SURVEY: OCT. 3 2016

NOTES BY R.T. ROZAK 1-25-17

SURVEYOR'S CERTIFICATE
 I HEREBY CERTIFY THAT I AM PROPERLY REGISTERED AND LICENSED TO PRACTICE LAND SURVEYING IN THE STATE OF ALASKA AND THAT THIS DRAWING PRESENTS A SURVEY MADE BY ME OR UNDER MY DIRECT SUPERVISION AND THAT ALL DIMENSIONS AND OTHER DETAILS ARE CORRECT AS OF OCTOBER 3, 2016



STOCKPILE QUANTITY

LEGAL DESCRIPTION
 TRACT G
 HARBOR SUBDIVISION
 VALDEZ, ALASKA

STREET ADDRESS
 226 SOUTH HARBOR DRIVE

PREPARED FOR
 HARRIS SAND AND GRAVEL

WRANGELL MOUNTAIN TECHNICAL SERVICES

P.O. Box 118, CHITINA, ALASKA 99566
 907-823-2280

DATE: 10/3/2016 DRAWN: MINISH CHECK: MINISH SCALE: 1" = 100' REV#
 JOB#: 15005 DRAWING #: 15005 SEA OTTER 1610003 SHEET: 1 OF 1 0