


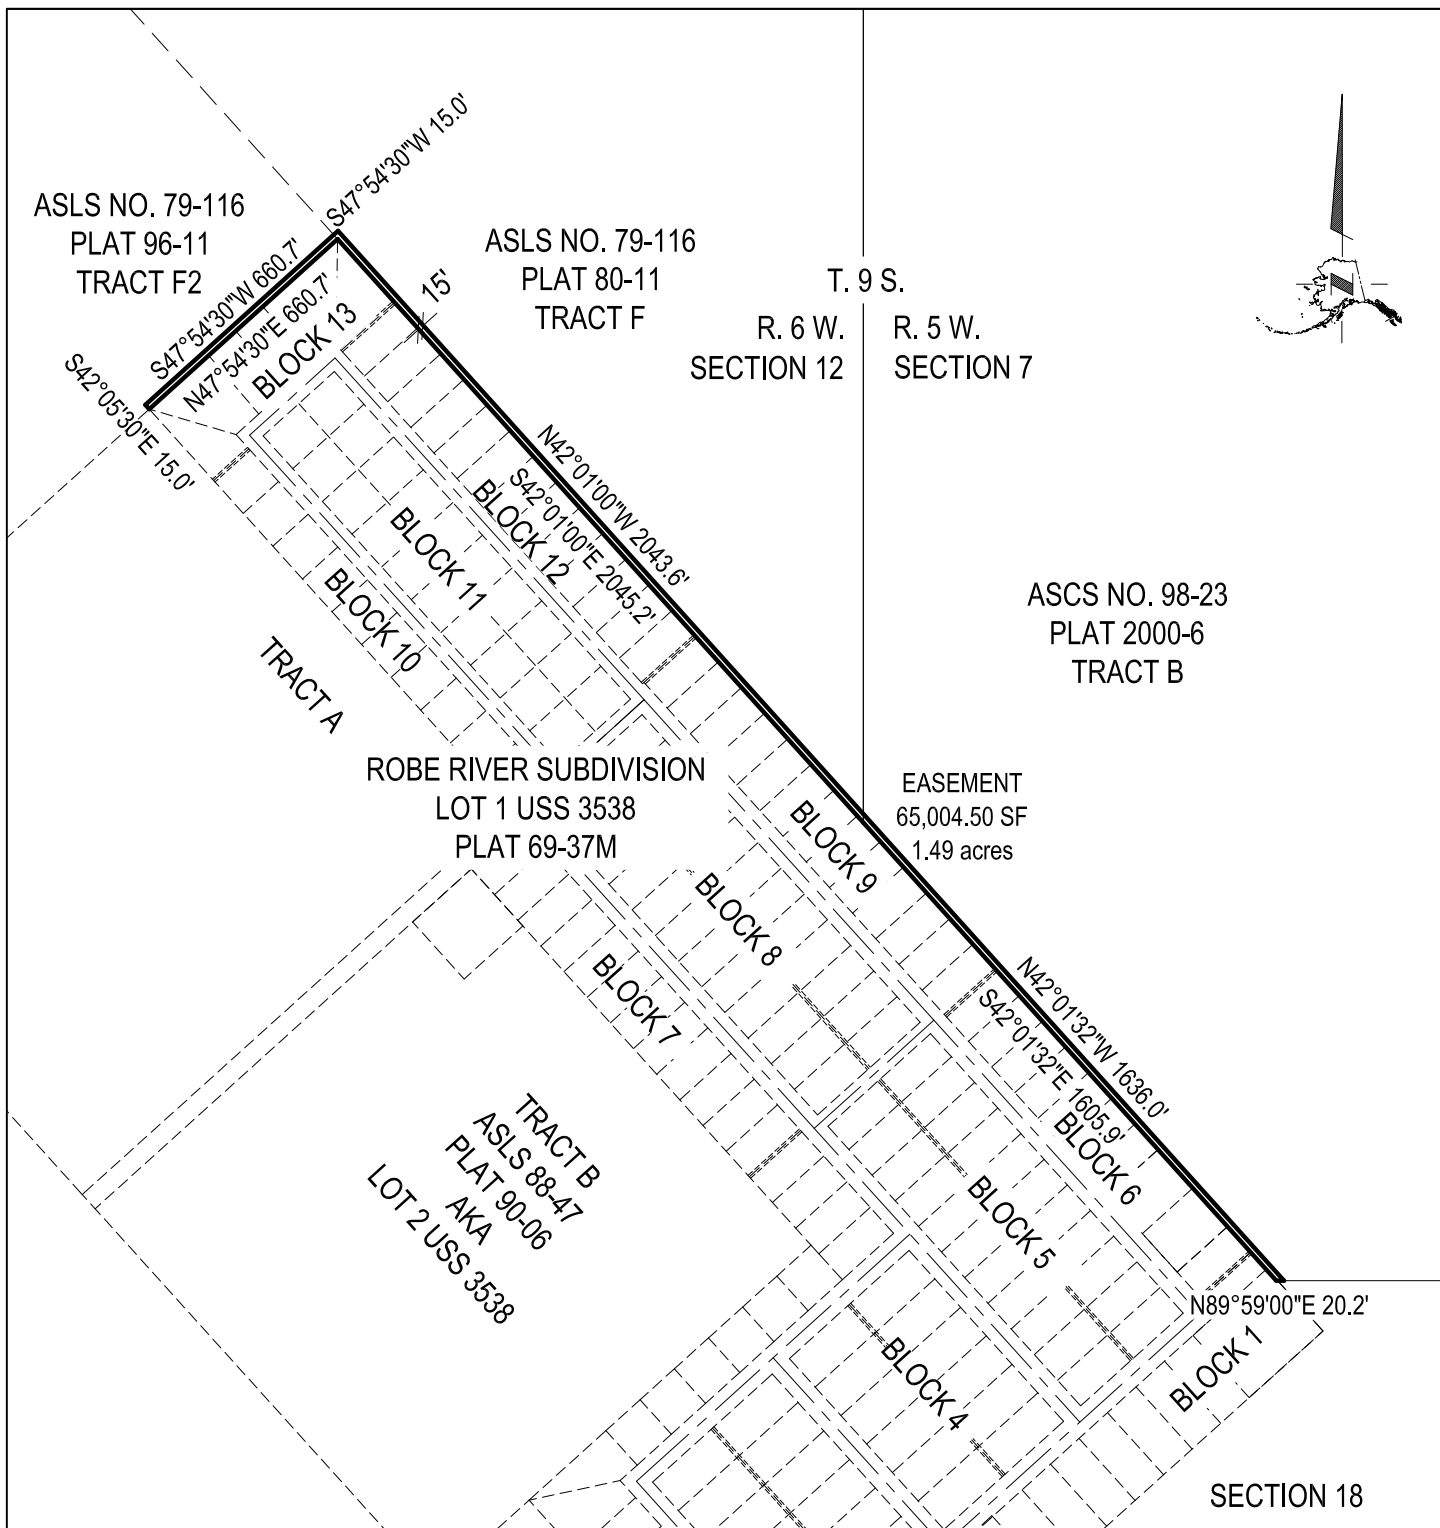

## EXHIBIT A

**Wrangell Mountain Technical Services**

P.O. BOX 118, CHITINA, ALASKA 99566  
(907) 823-2280

### LEGAL DESCRIPTION:

TRACT F SECTION 12 T. 9 S. R. 6 W. C.R.M. ASLS 79-116 PLAT 80-11 AND  
TRACT B SECTION 7 T. 9 S. R. 5 W. C.R.M. ASCS 98-23 PLAT 2000-6

### STREET ADDRESS:

VALDEZ ALASKA

DATE: 5/1/19

DRAWN: MINISH

CHECK: MINISH

SCALE: 1" = 500'

### PREPARED FOR:

COPPER VALLEY TELEPHONE

JOB#: 19006

DRAWING #:  
19006 VALDEZ ROBE RIVER

SHEET: 1 OF 1

REV#: 0