

T 9 S	R 6 W	8	9	10	11
THIS SURVEY		17	16	15	14
21		22	23	24	
LOWE RIVER		29	28	27	26
VICINITY MAP SCALE: 1" = 1 MILE					

CERTIFICATE OF OWNERSHIP AND DEDICATION

I, THE UNDERSIGNED, HEREBY CERTIFY THAT I AM THE OWNER OF LOT 8A BLOCK 4 ROBE LAKE ADE SUBDIVISION, AS SHOWN ON THIS PLAT. I APPROVE THIS SURVEY AND PLAT AND DEDICATE OR RESERVE FOR PUBLIC OR PRIVATE USE, AS SHOWN, ALL EASEMENTS, PUBLIC UTILITY AREAS, AND RIGHTS-OF-WAY AS SHOWN AND DESCRIBED ON THIS PLAT.

GARTH ADE PO BOX 1482 VALDEZ, AK 99686 208-304-7946	DATE _____
NOTARY'S ACKNOWLEDGEMENT SUBSCRIBED AND SWORN TO BEFORE ME THIS _____ DAY OF _____, _____, PERSONALLY APPEARING BEFORE ME: BY: _____	

NOTARY FOR THE STATE OF ALASKA
MY COMMISSION EXPIRES: _____

CERTIFICATE OF OWNERSHIP AND DEDICATION

WE, THE UNDERSIGNED, HEREBY CERTIFY THAT WE ARE THE OWNERS OF LOT 8A BLOCK 4 ROBE LAKE ADE SUBDIVISION, AS SHOWN ON THIS PLAT. WE APPROVE THIS SURVEY AND PLAT AND DEDICATE OR RESERVE FOR PUBLIC OR PRIVATE USE, AS SHOWN, ALL EASEMENTS, PUBLIC UTILITY AREAS, AND RIGHTS-OF-WAY AS SHOWN AND DESCRIBED ON THIS PLAT.


MARY KATHRYN ADE PO BOX 1482 VALDEZ, AK 99686 208-304-7946	DATE _____
---	------------

NOTARY'S ACKNOWLEDGEMENT
SUBSCRIBED AND SWORN TO BEFORE ME THIS _____ DAY OF _____, _____, PERSONALLY APPEARING BEFORE ME:
BY: _____

NOTARY FOR THE STATE OF ALASKA
MY COMMISSION EXPIRES: _____



SURVEYOR: WRANGELL MOUNTAIN TECHNICAL SERVICES PO BOX 118, CHITNA, AK 99581 (907) 832-2280	
A PART OF LOT 8A BLOCK 4 ROBE LAKE ADE SUBDIVISION AS S. 79-146	
A SUBDIVISION OF LOT 8 AND LOT 9 BLOCK 4 ROBE LAKE ADE SUBDIVISION AS S. 79-146 PLAT 208-304-7946, VALDEZ 2019 LOCATED WITHIN SURVEYED SECTION 22 AND 23, TOWNSHIP 9 SOUTH, RANGE 5 WEST, COPPER RIVER MERIDIAN, ALASKA (CONTAINING 4430,503.48 FT ² (±0.883 ACRES) VALDEZ RECORDING DISTRICT, ALASKA	
DRAWN BY: ADM DATE: 4/23/19	DATE OF SURVEY: 02/17/18 END: 2019
CHECKED BY: ADM DATE: 4/23/19	WMTS # 18025

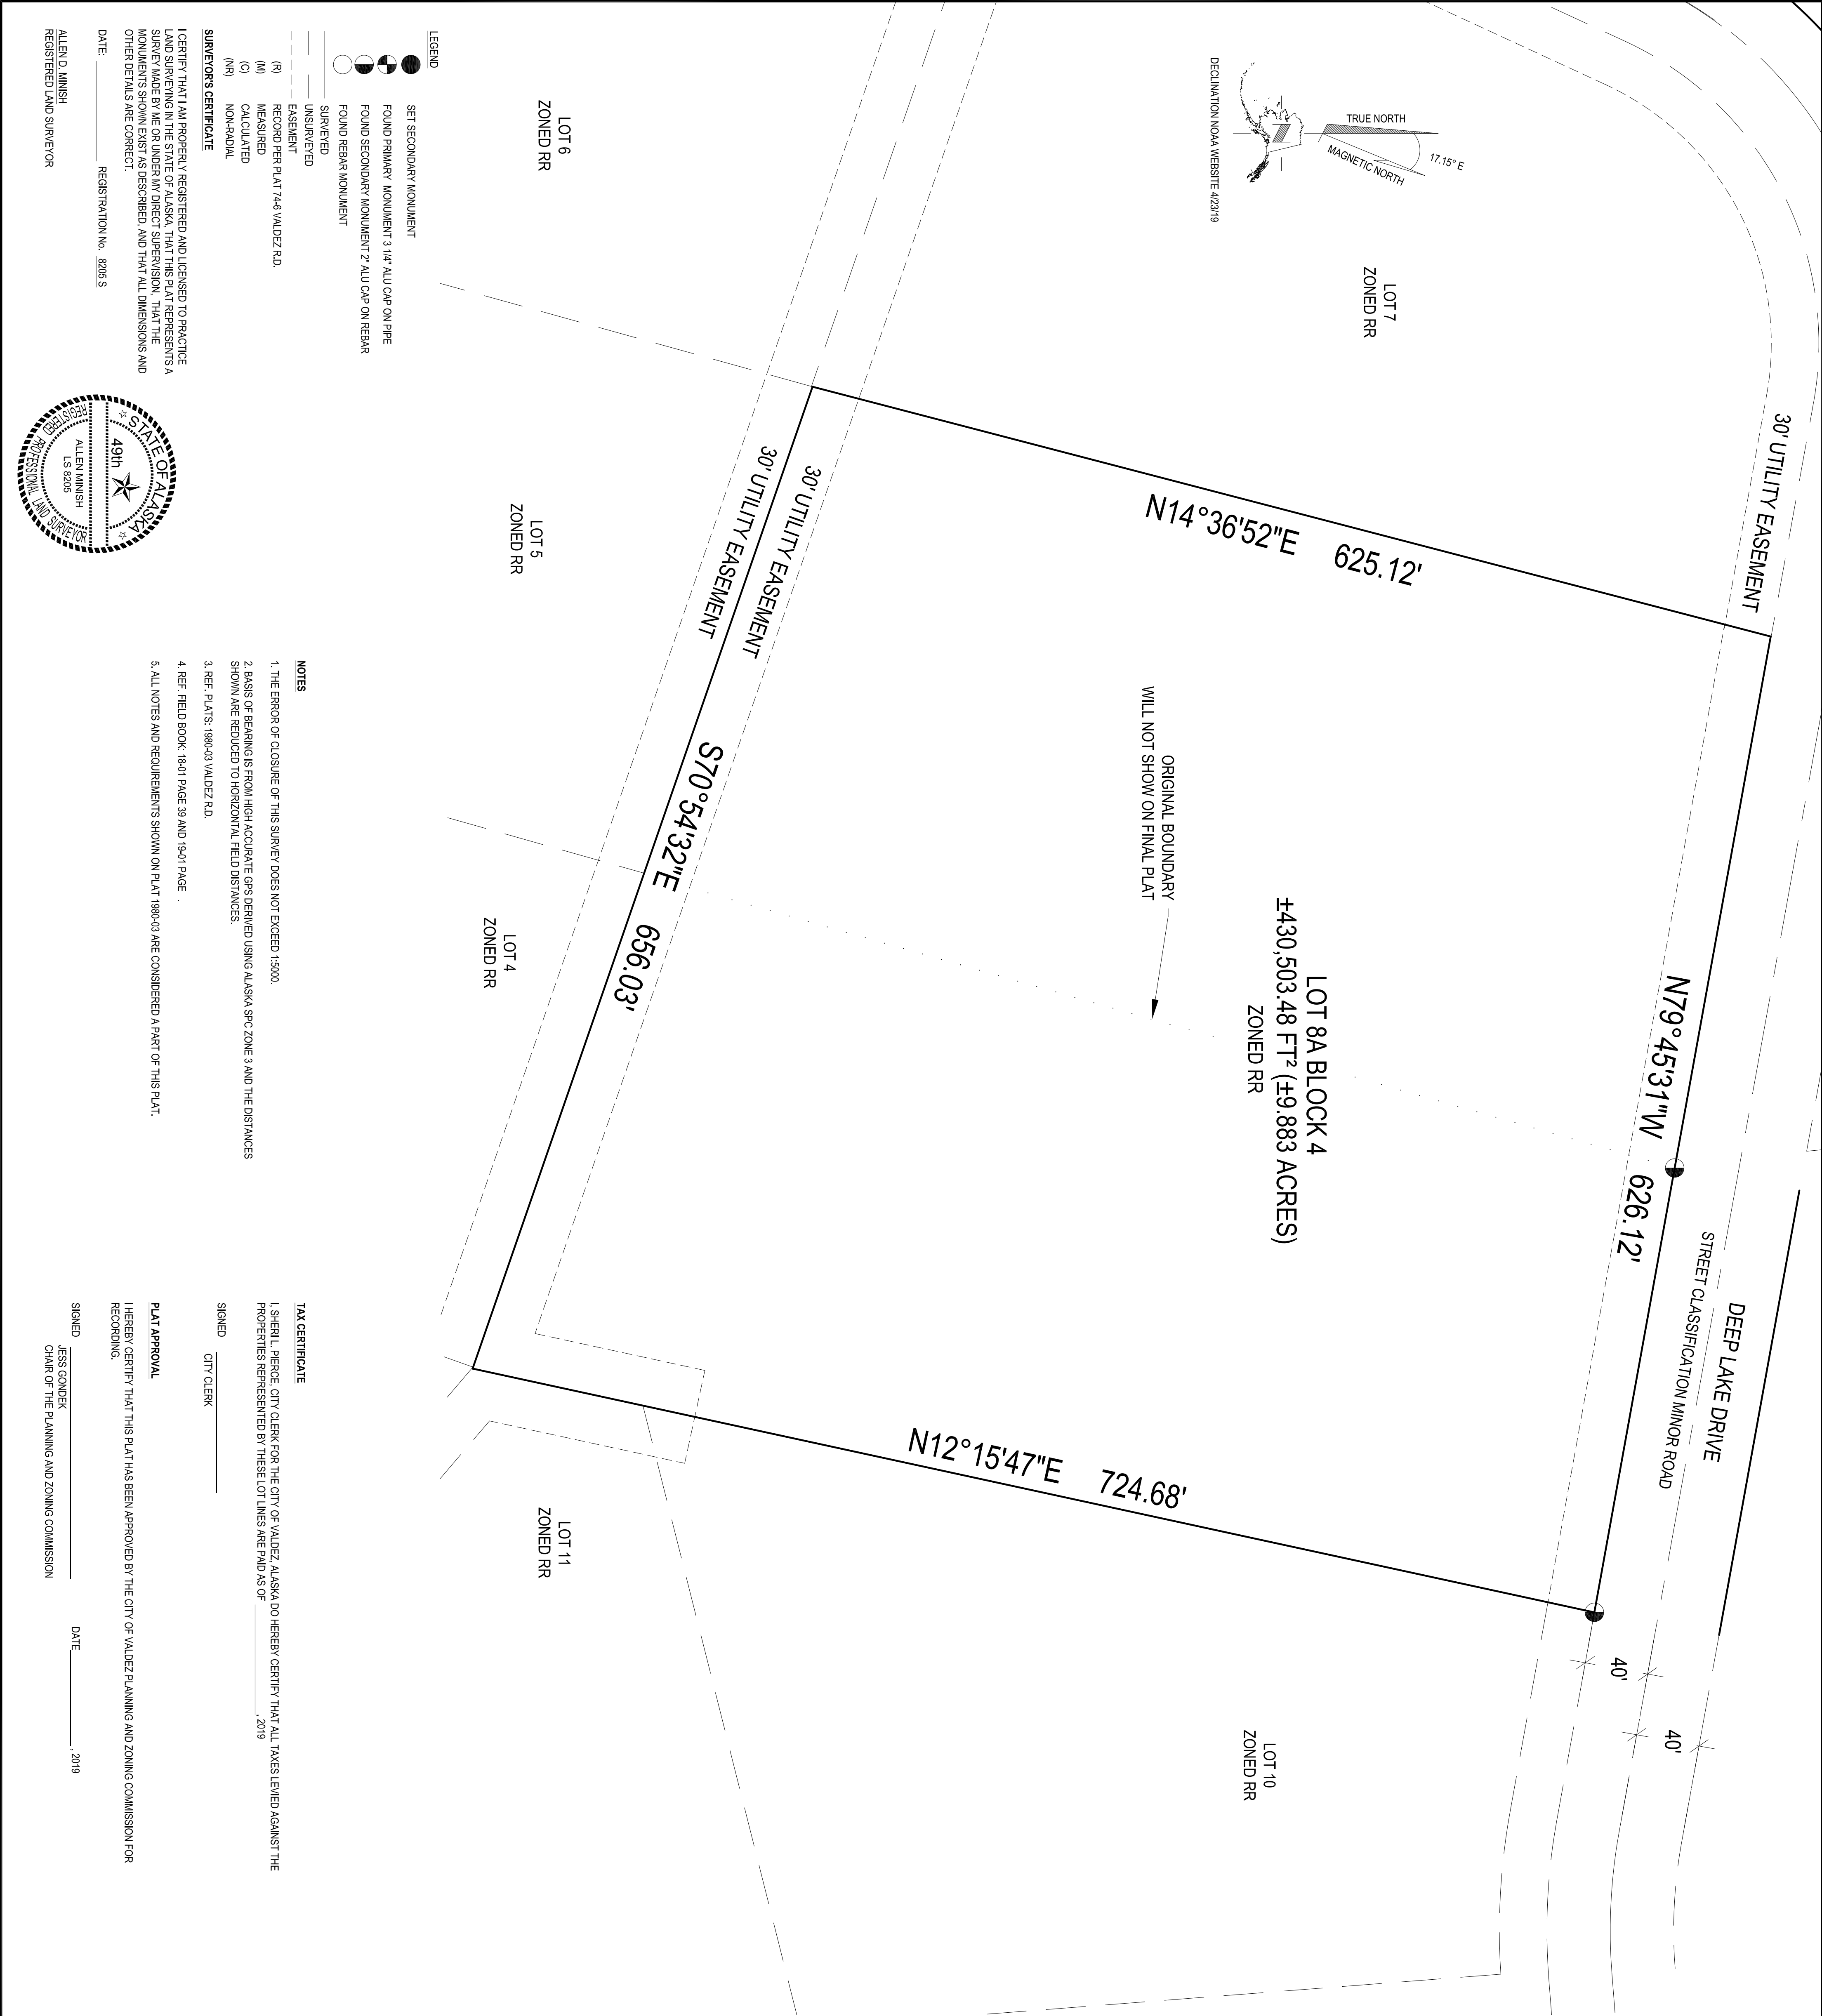

LEGEND

- SET SECONDARY MONUMENT
- FOUND PRIMARY MONUMENT 3 1/4" ALU CAP ON PIPE
- FOUND SECONDARY MONUMENT 2" ALU CAP ON REBAR
- FOUND REPAIR MONUMENT
- SURVEYED
- EASEMENT
- RECORD PER PLAT 74-6 VALDEZ R.D.
- MEASURED
- CALCULATED
- NON-RAPID

SURVEYOR'S CERTIFICATE

I CERTIFY THAT I AM PROPERLY REGISTERED AND LICENSED TO PRACTICE LAND SURVEYING IN THE STATE OF ALASKA. THAT THIS PLAT REPRESENTS A SURVEY MADE BY ME OR UNDER MY DIRECT SUPERVISION, THAT THE MONUMENTS SHOWN EXIST AS DESCRIBED, AND THAT ALL DIMENSIONS AND OTHER DETAILS ARE CORRECT.

DATE: _____ REGISTRATION NO. 8205 S

ALLEN D. MINISH
REGISTERED LAND SURVEYOR

49th
STATE OF ALASKA
ALLEN D. MINISH
LS 8205
VALDEZ, AK