
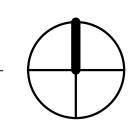


1 SITE PLAN
1" = 30'-0"

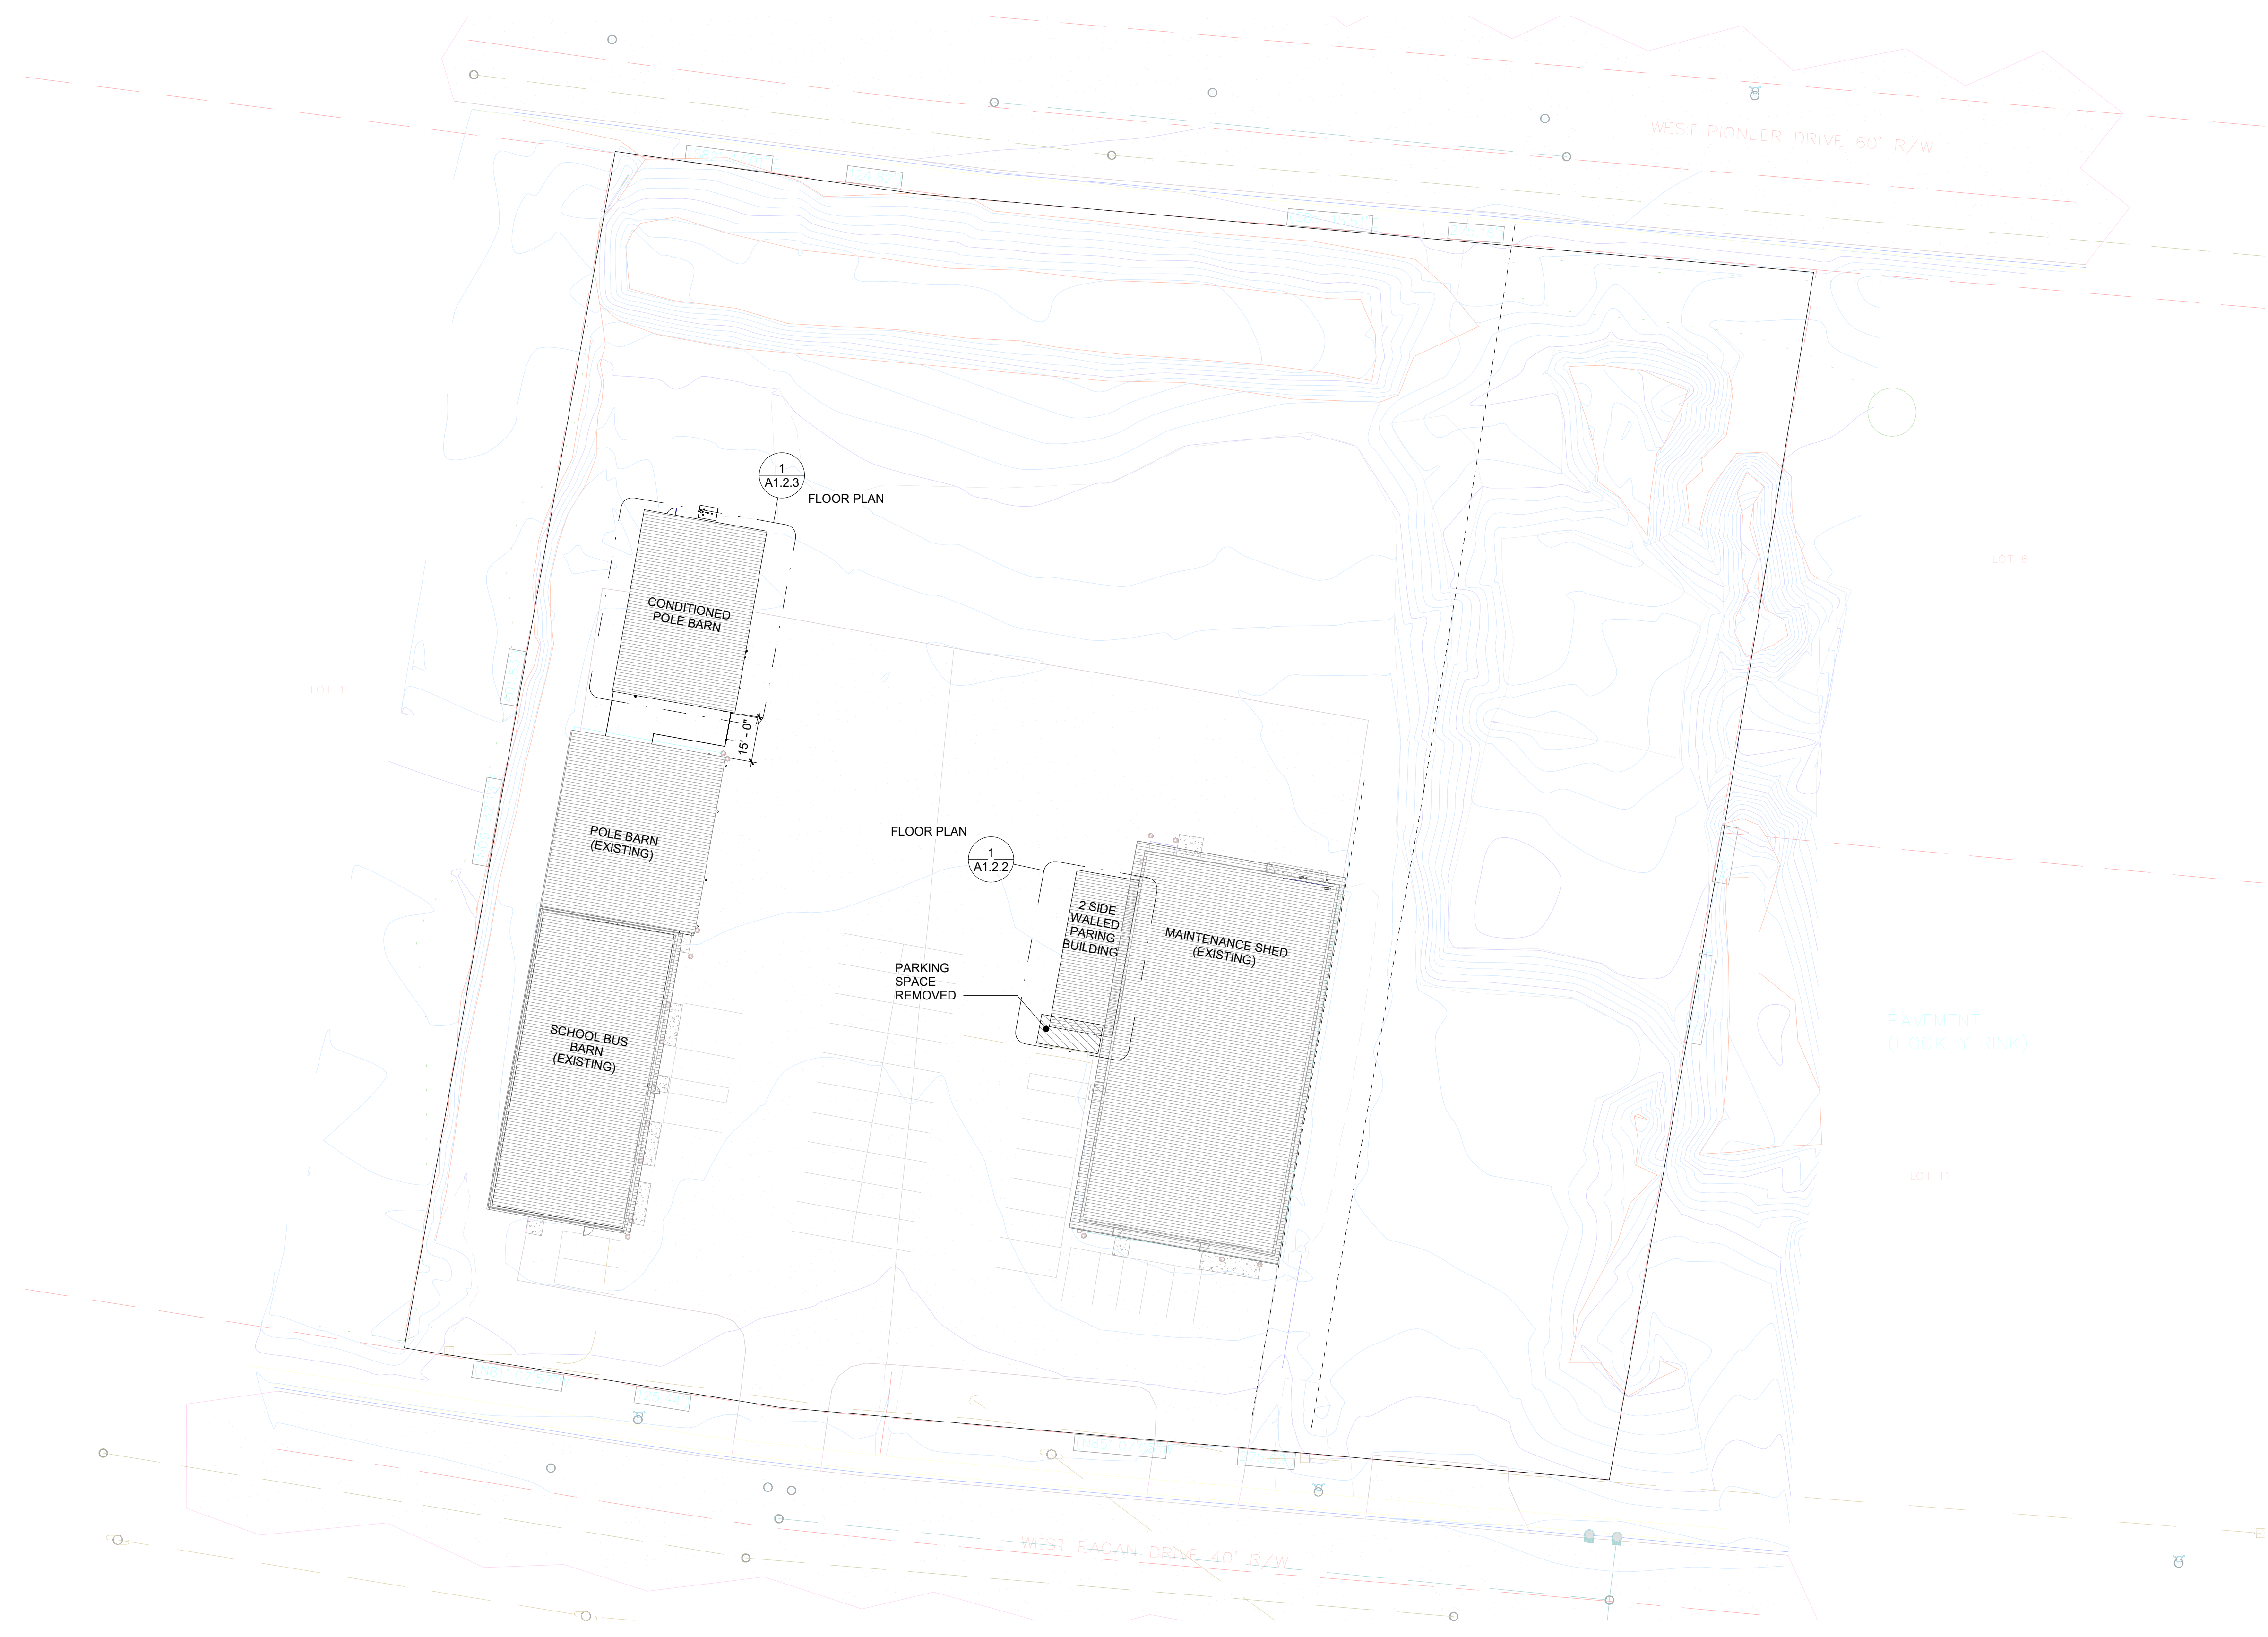

SITE PLAN

AUTHOR: JMS
REVISION:
ISSUE DATE: 07.01.2019
OWNER PROJECT NO: -
CHECKED: N/A


CITY OF VALDEZ
BUILDING MAINTENANCE SHARED
FACILITY PROJECT - PACKAGE C

PRELIMINARY
NOT FOR
CONSTRUCTION


© 2019 ECI, Inc.
ECI ARCHITECTURE DESIGN STRATEGY
3909 ARCTIC BOULEVARD, SUITE 103
ANCHORAGE, ALASKA 99503 907.561.5543
PROJECT NO. 18-0011.01

PACKAGE C


A1.2.1
FULL SIZE PRINTED ON 22 x 34

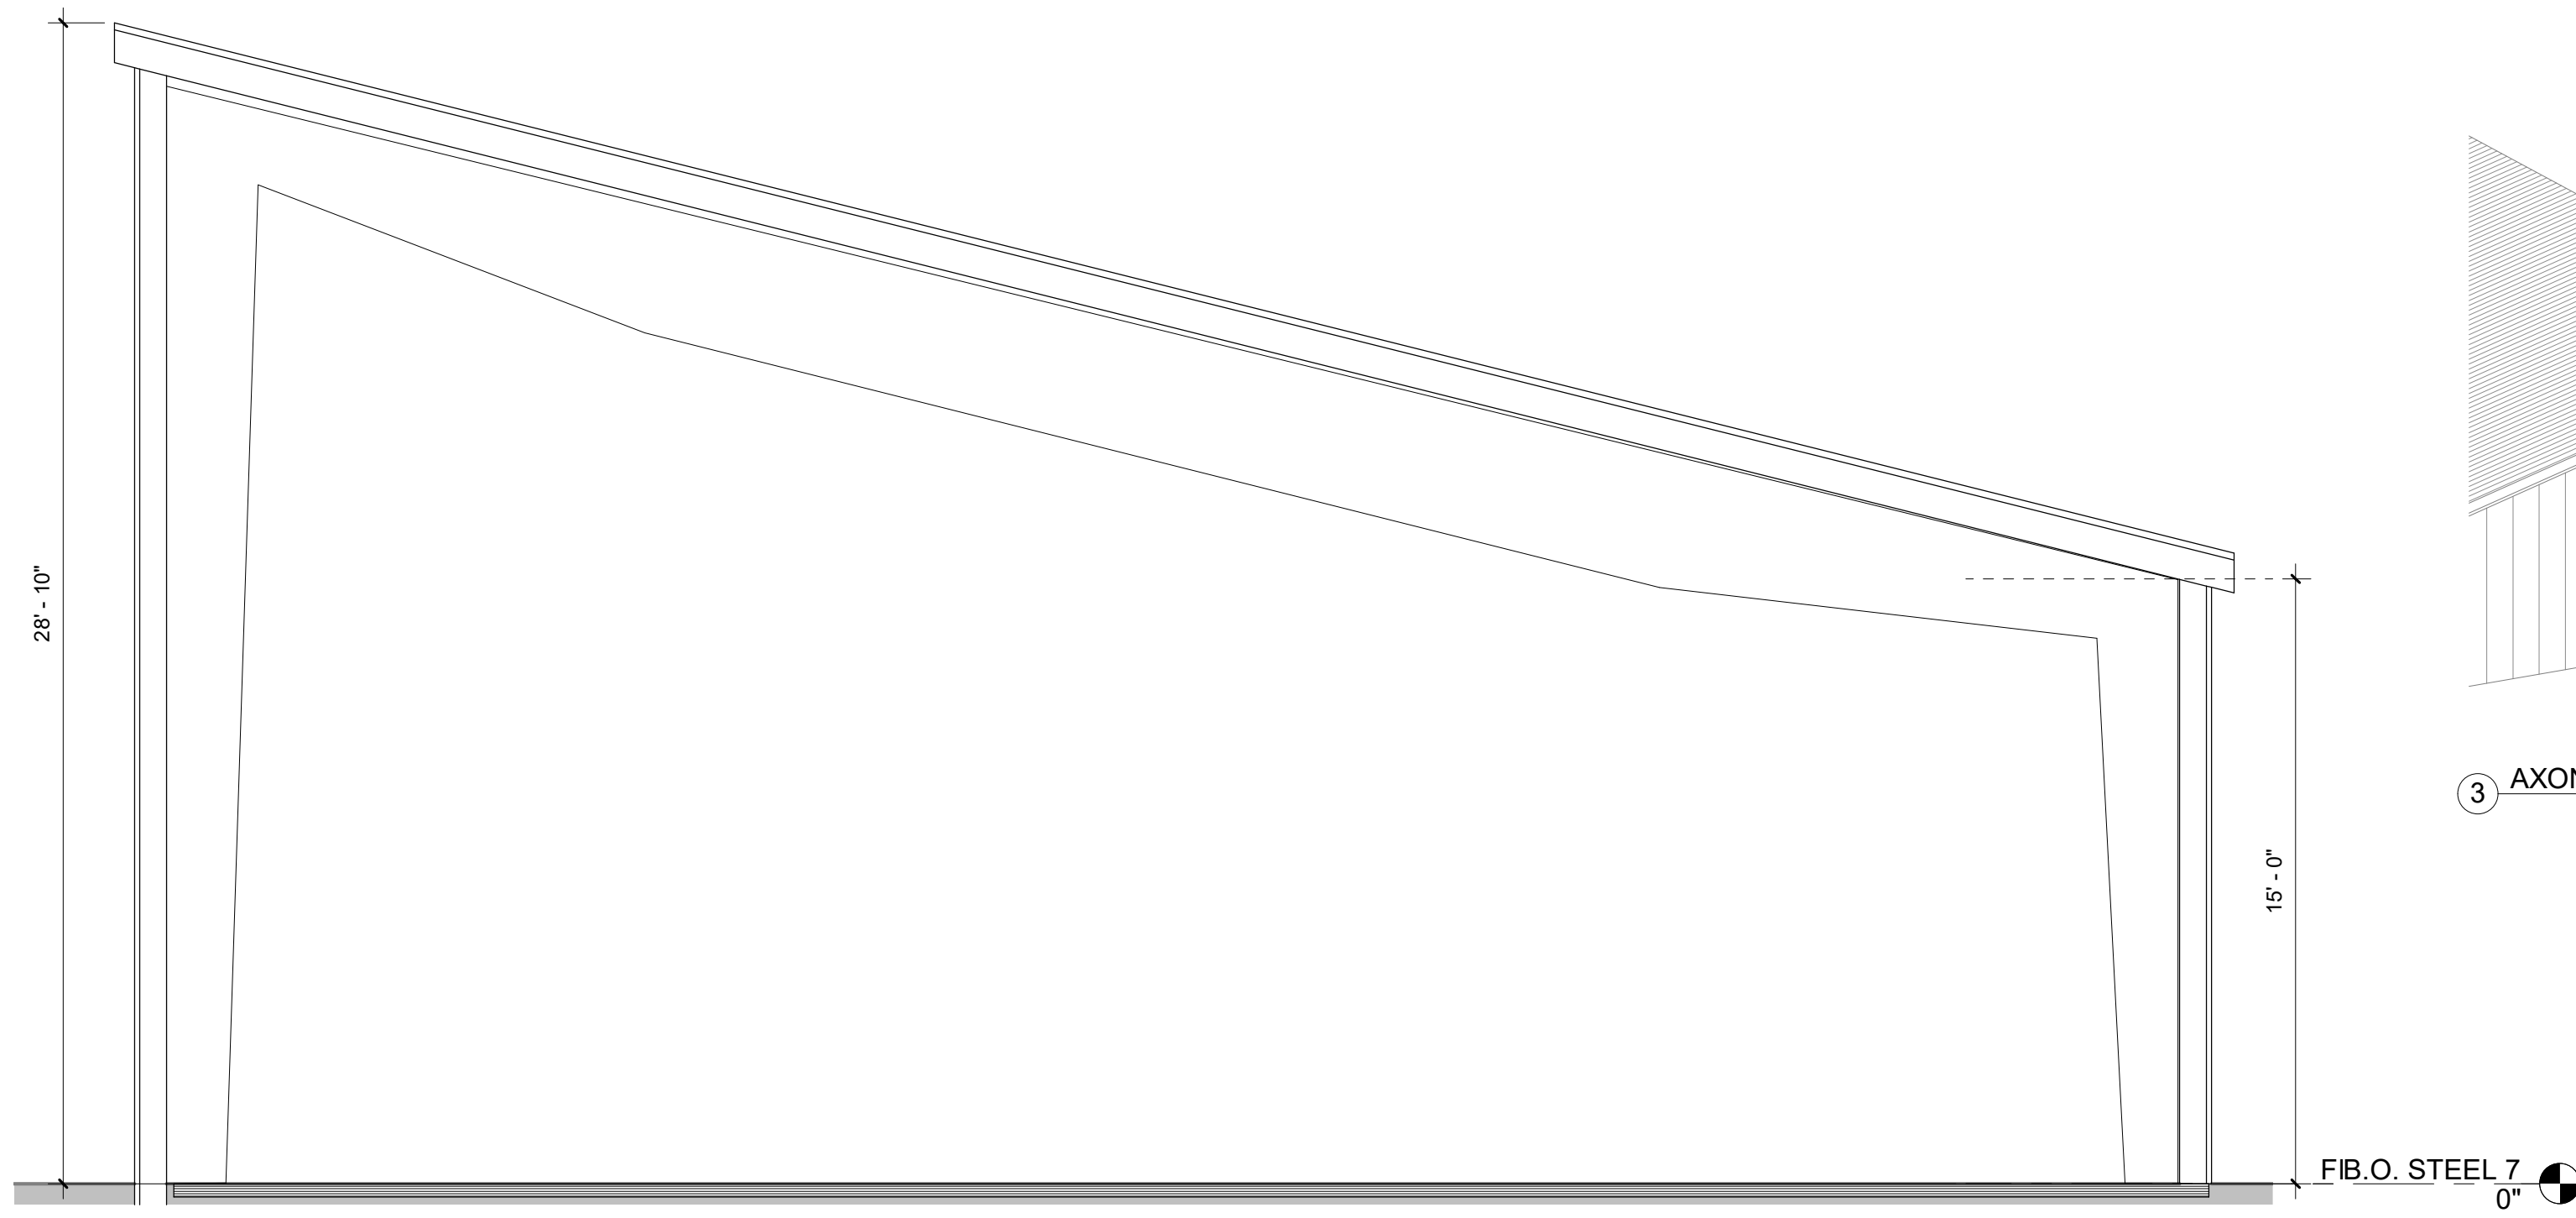

② PARKING BUILDING SECTION 2
1/4" = 1'-0"

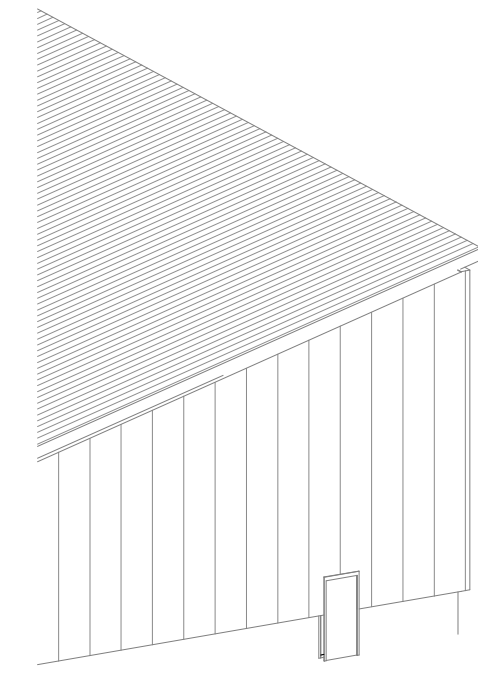


③ AXONOMETRIC VIEW - PARKING BUILDING

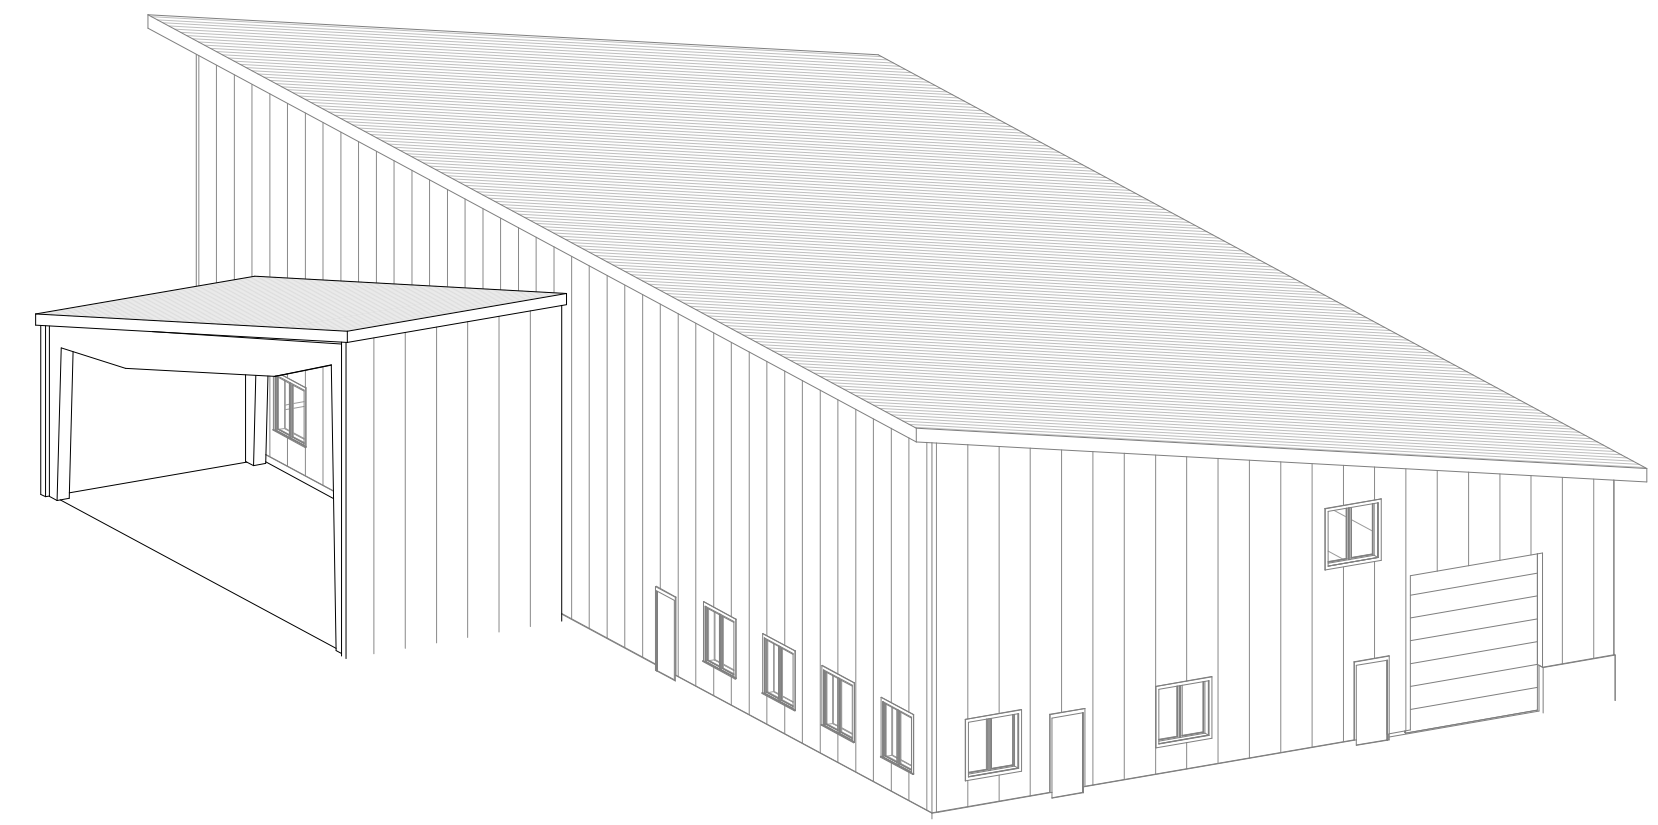

- 3D VIEW FOR REFERENCE ONLY -




① PARKING BUILDING FLOOR PLAN
1/4" = 1'-0"

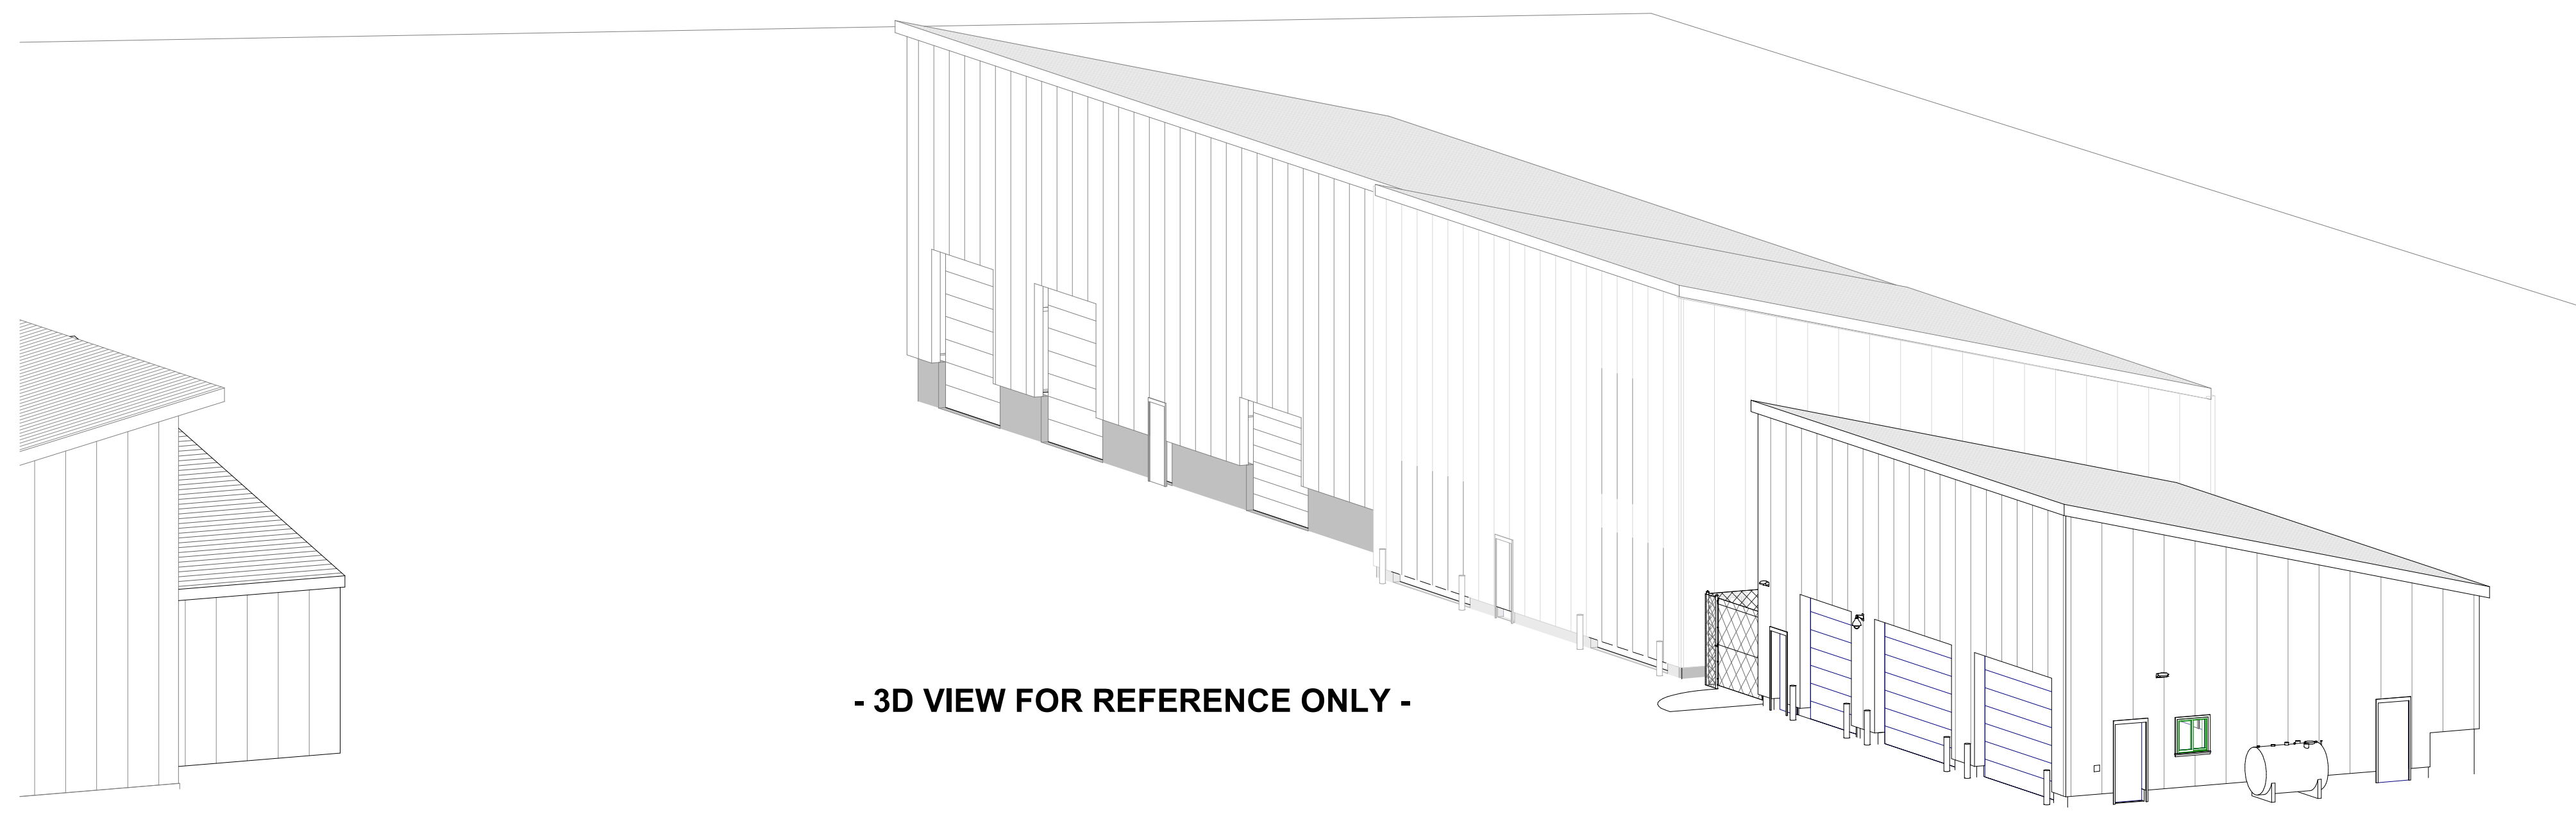


- 3D VIEW FOR REFERENCE ONLY -

3 AXONOMETRIC VIEW - CONDITIONED POLE BARN

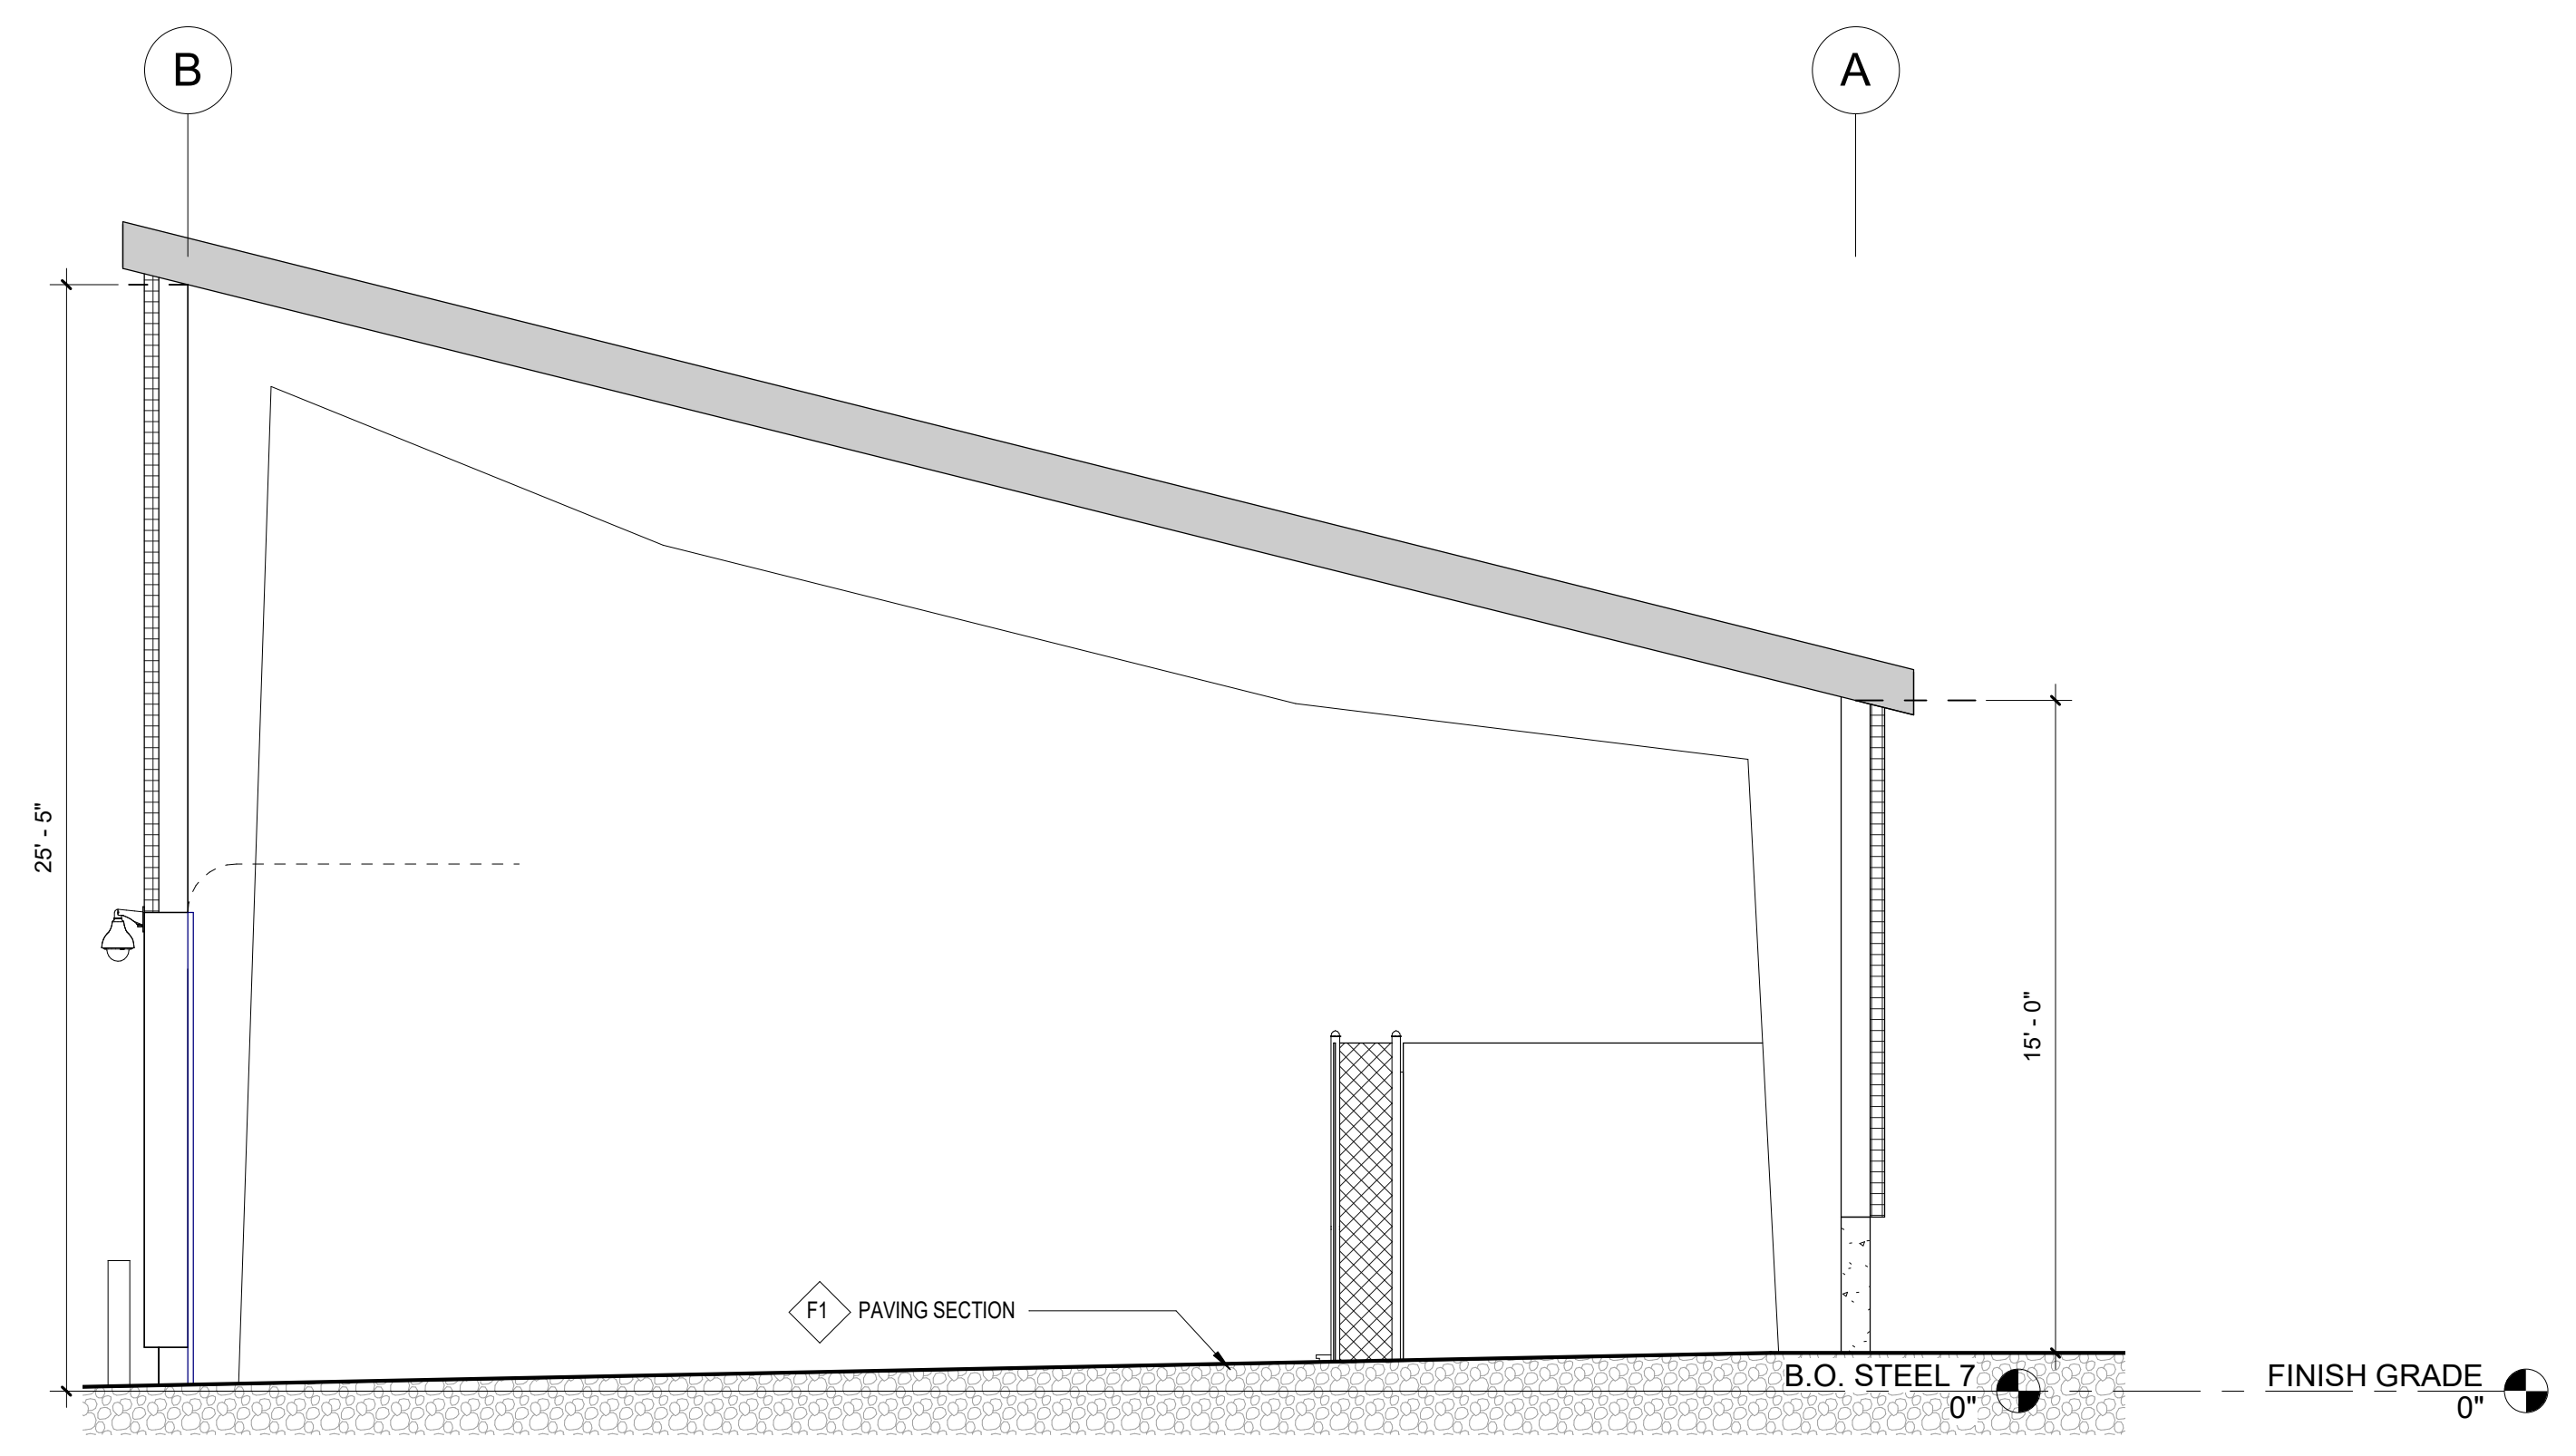

2 CONDITIONED POLE BARN SECTION
1/4" = 1'-0"

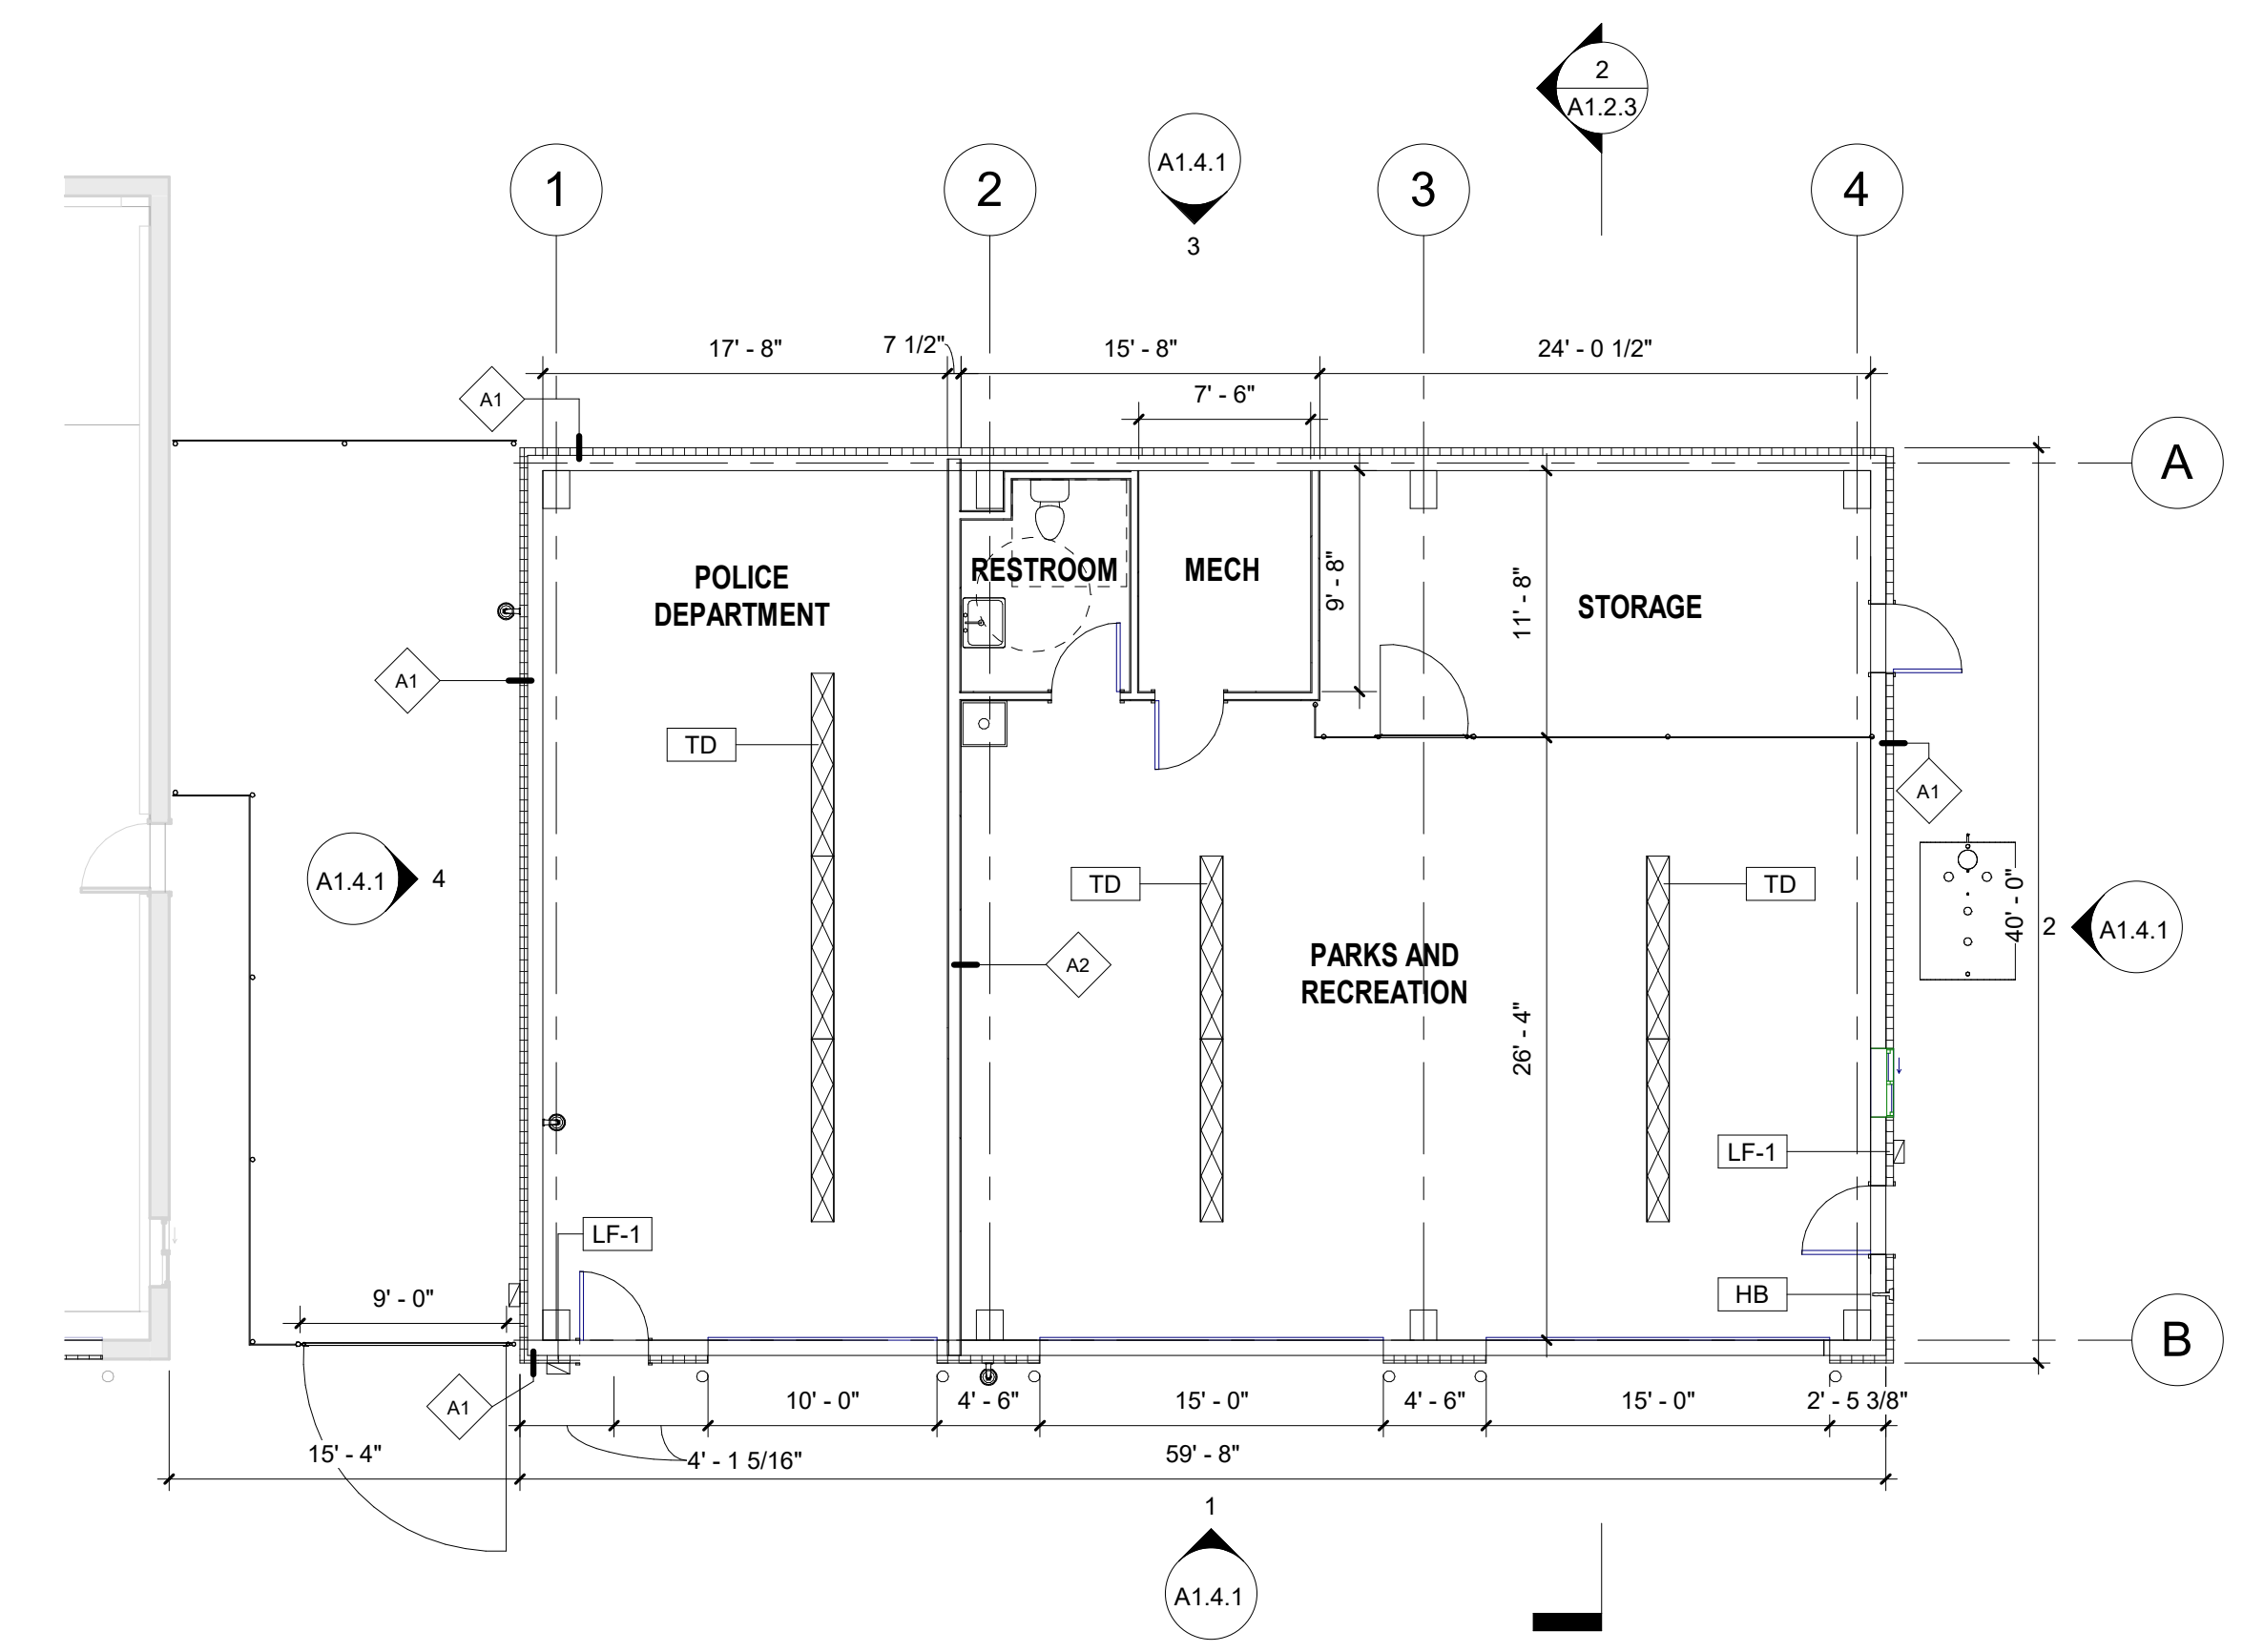

1 CONDITIONED POLE BARN FLOOR PLAN
1/8" = 1'-0"